


PLAN DE SITUATIE  
RETEA SI BRANSAMENTE DE APA  
PROPUSE PENTRU REABILITARE  
PIATA GHIOCEILOR

scara 1:750

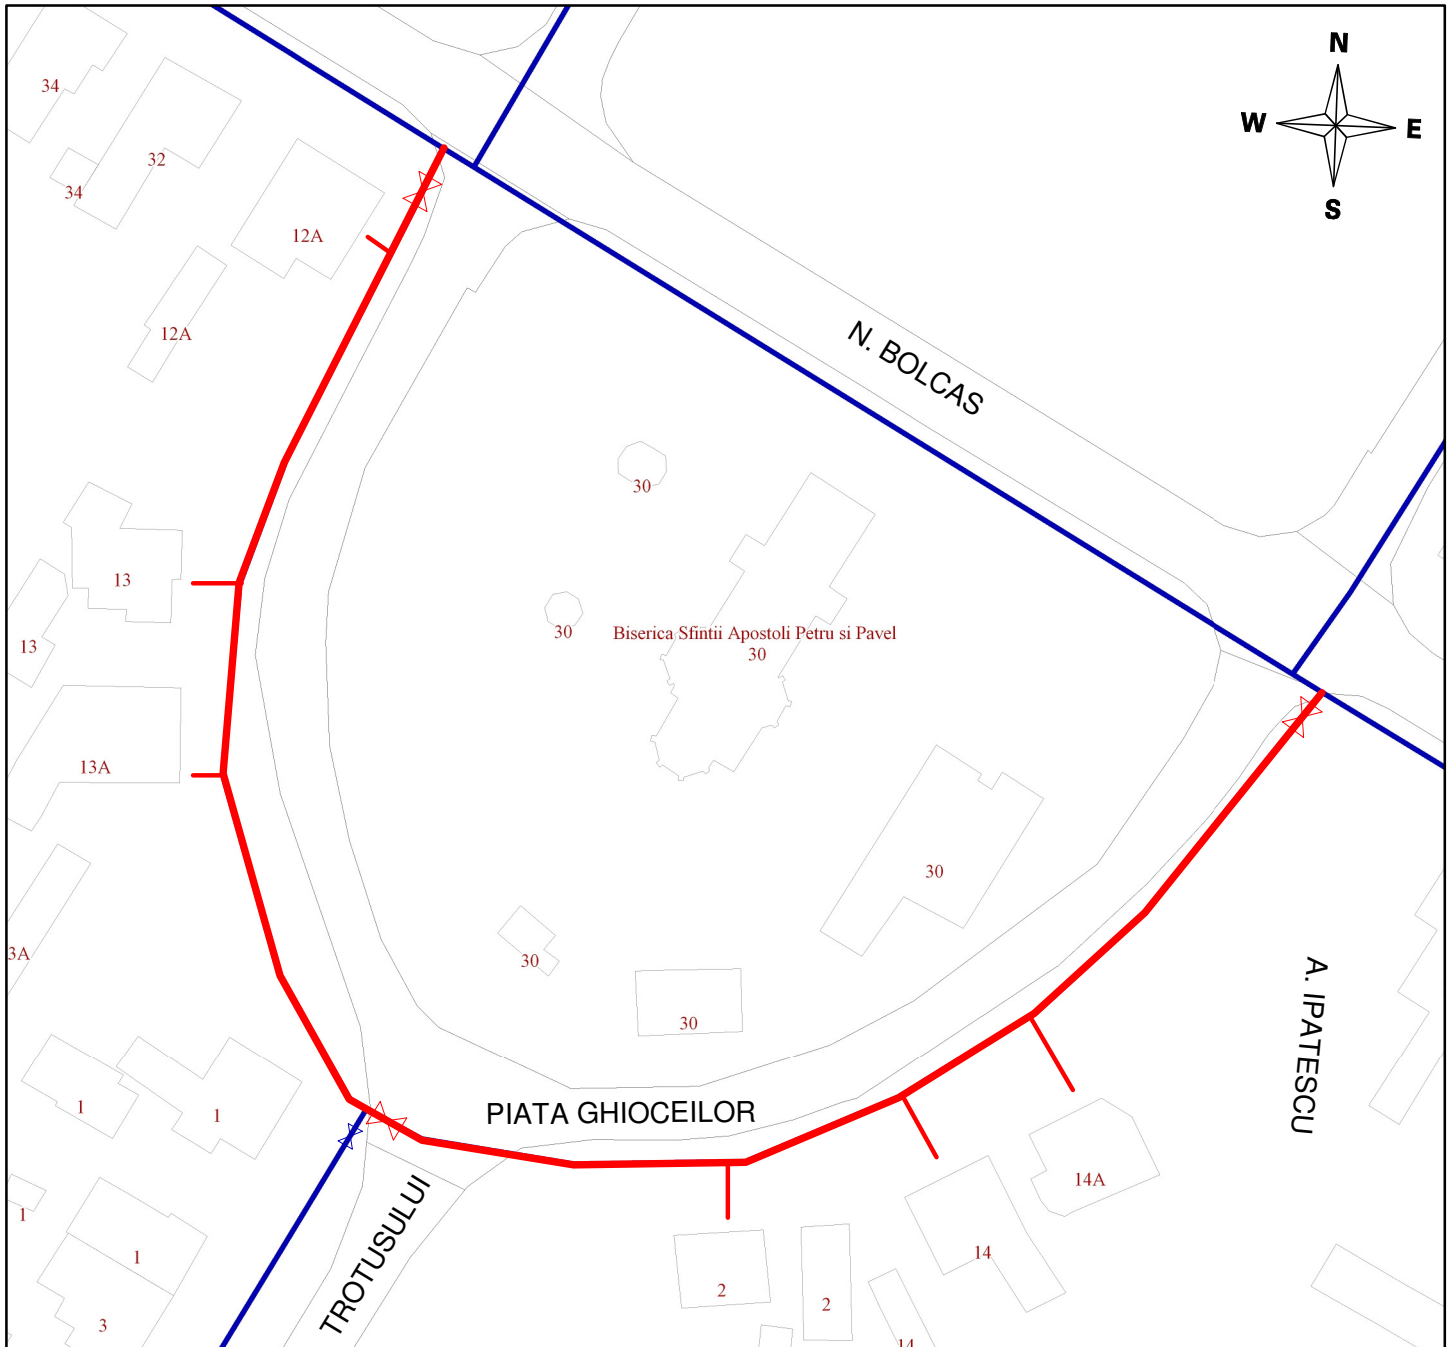

LEGENDA

- RETEA DE APA EXISTENTA
- RETEA DE APA PROPUSA PTR. REABILITARE