


PLAN DE SITUATIE SC. 1 : 1500

DAN PAVEL

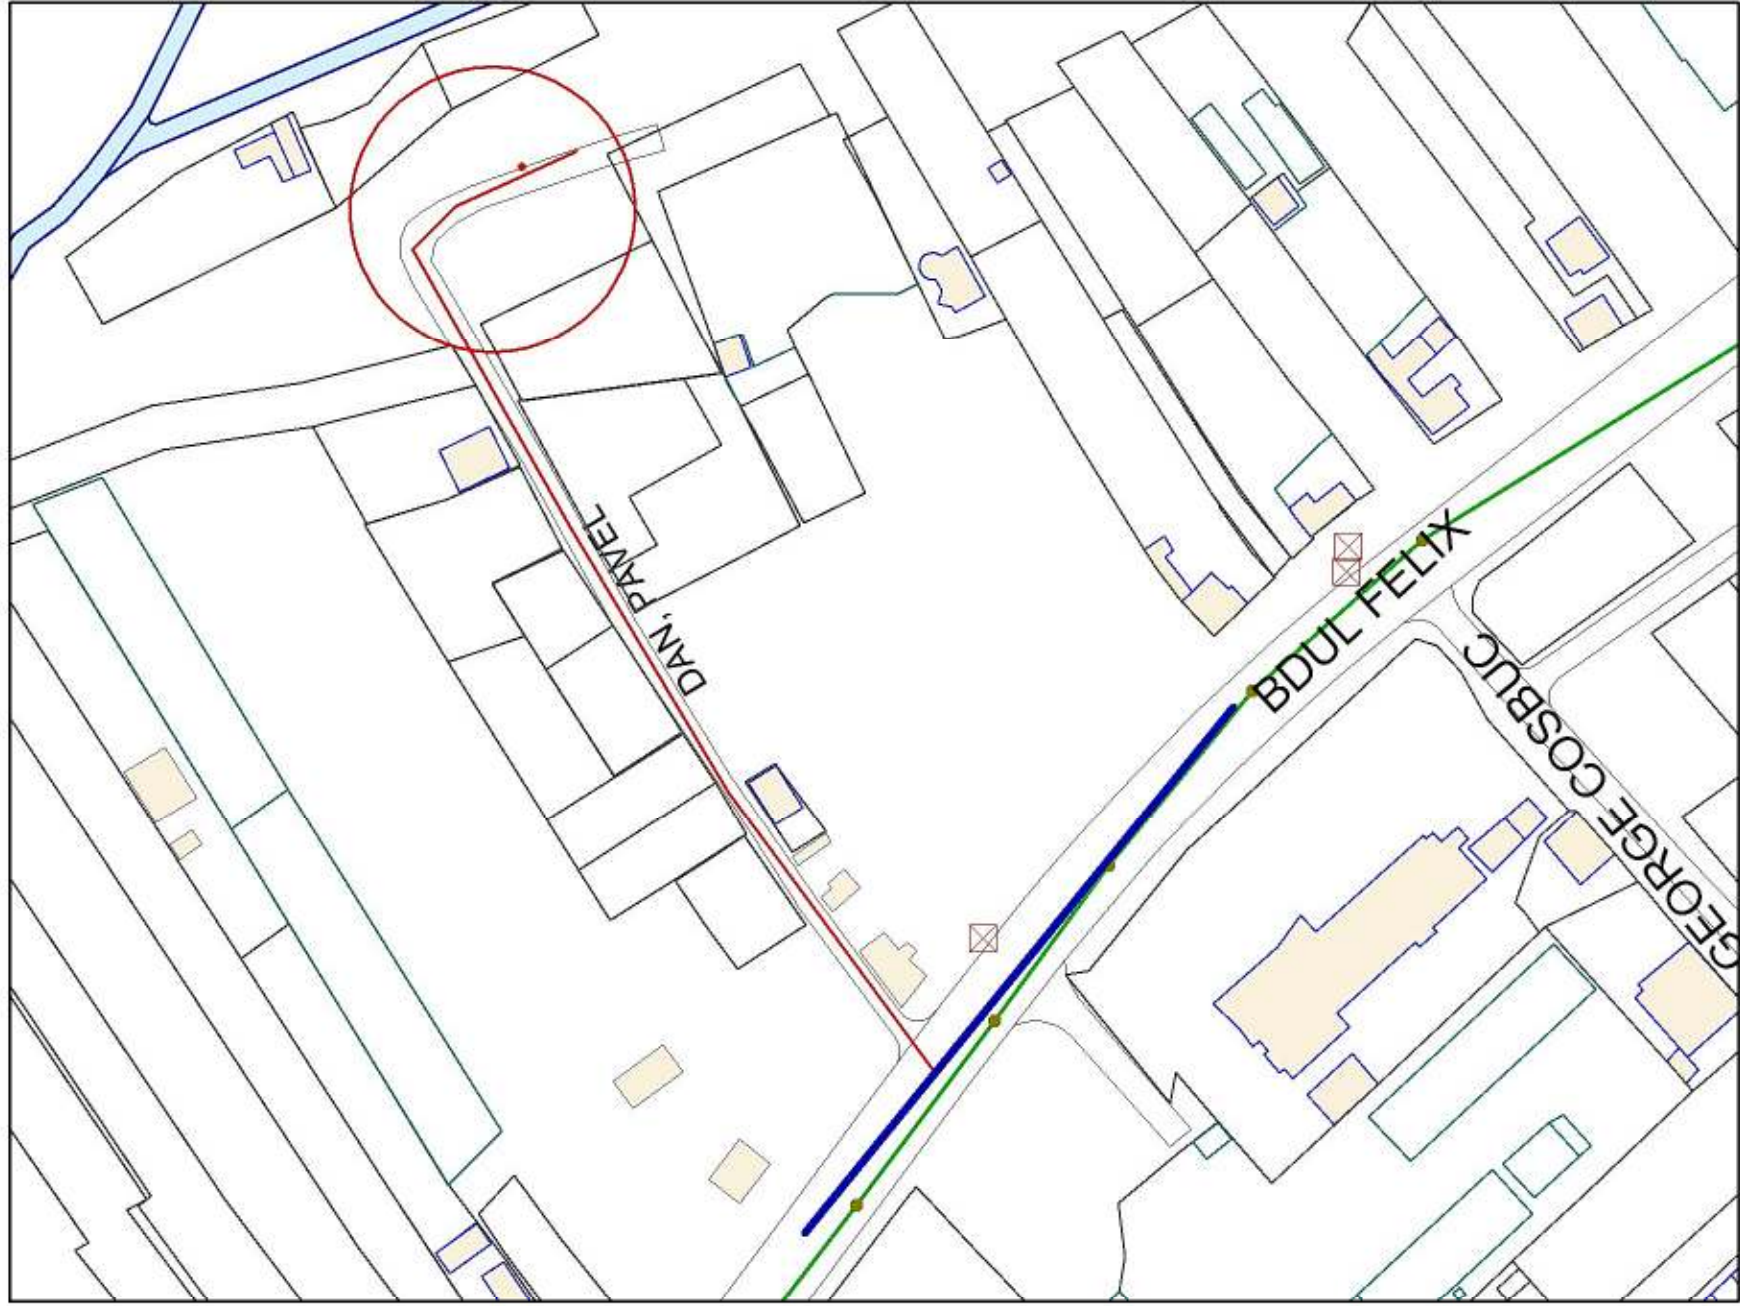

RETEA APA EXISTENTA

RETEA APA PROPUSA PENTRU REABILITARE