


Plan situatie nr. 2.

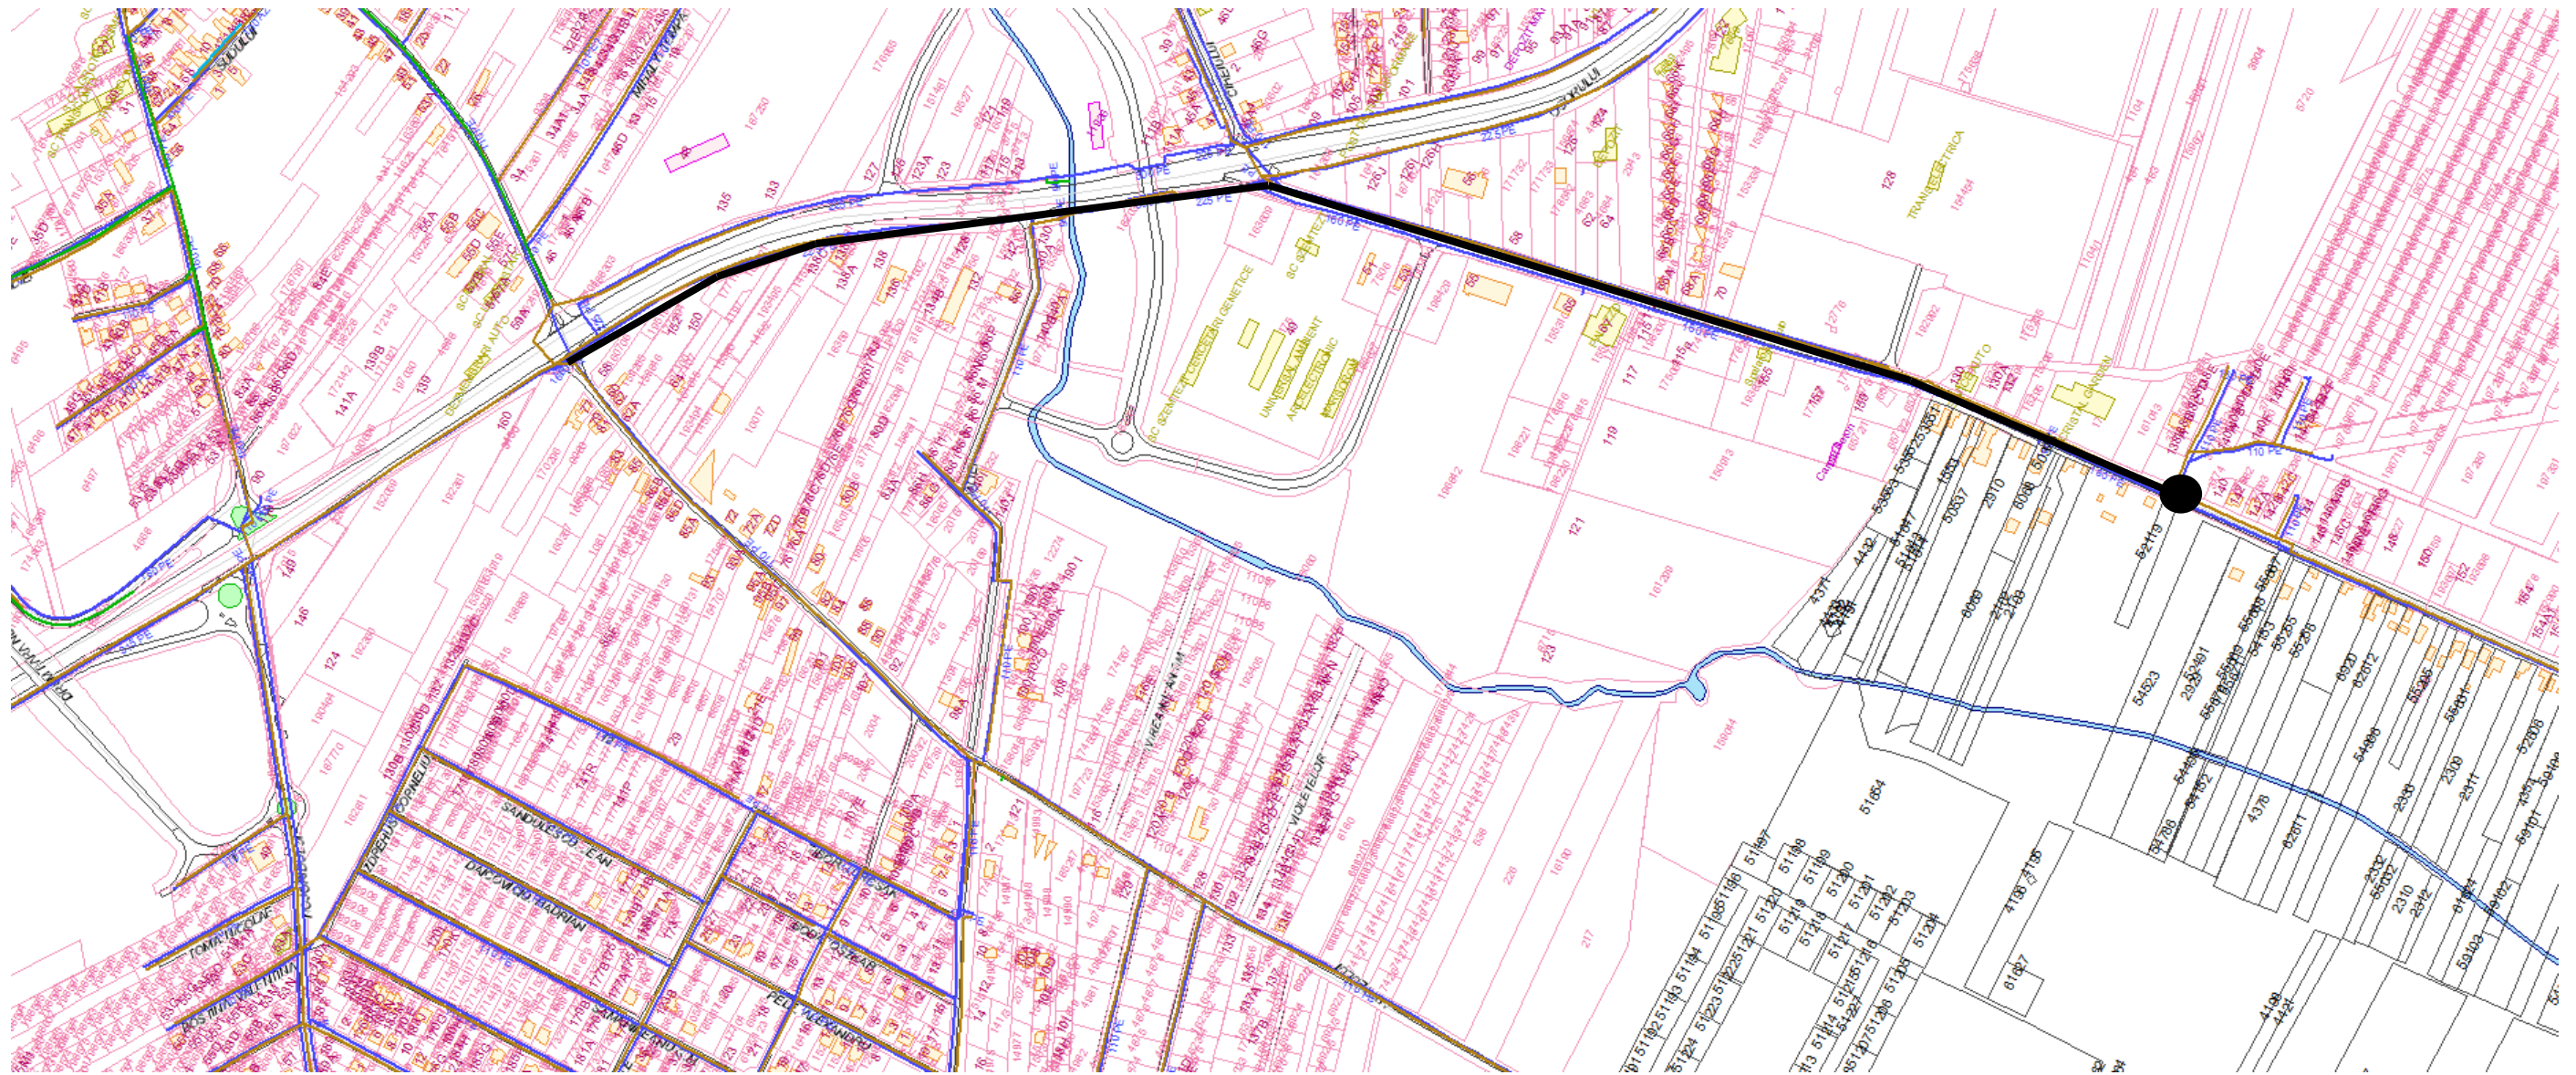

- Traseu conducta refulare
- Statie pompare ape uzate menajere

Plan situatie nr. 2.