

Contract nr. 312/2012

Proiectare pentru construire, modernizare, reabilitare, reparatii strazi, poduri, lucrari siguranta circulatiei si trafic rutier in municipiul Oradea


Investitie:  
CANAL COLECTOR MENAJER STR. SECAREI - B-DUL STEFAN CEL MARE

Beneficiar:  
S.C. Copania de Apa Oradea S.A.

Proiectant :  
  
S.C. **AQUACONS** S.R.L.  
**ORADEA**  
J/05/428/1993 Cod fiscal: RO 3458780  
Oradea, str.Berzei nr.4,  
Telefon/fax: 0359-411.915




Detaliu pozare conducta

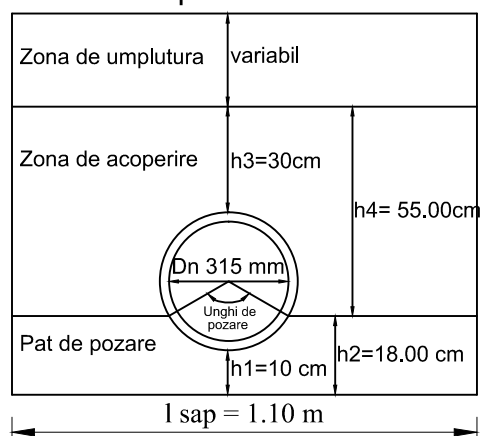



# PROFIL LONGITUDINAL

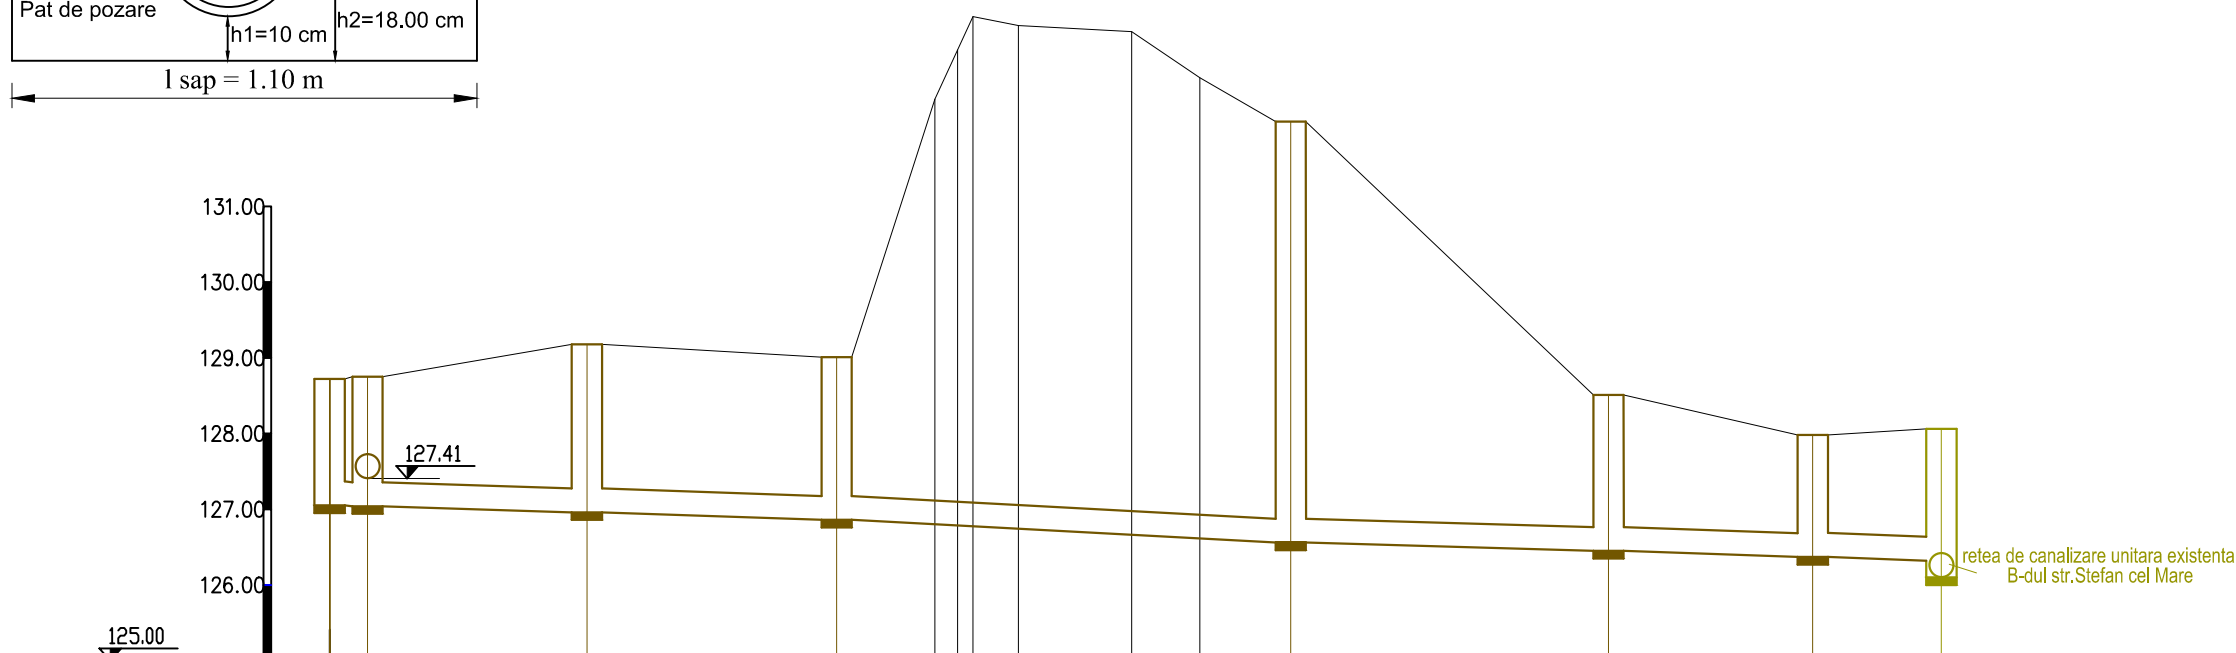1:1000/1:100



Nr. punct	Cm 1	Cm 2	Cm 3	Cm 4	Cm 5	Cm 6	Cm 7	C ext			
Cote teren amenajat	128.72	128.75	129.18	129.01	132.42 133.07 133.51	133.31	132.70	132.12	128.51	127.98	128.06
Cote teren natural	128.72	128.75	129.18	129.01	132.42 133.07 133.51	133.31	132.70	130.04	130.04	127.98	127.86
Cote radier canal/camin	127.05	127.04	126.96	126.86	126.56	126.45	126.37	126.32 126.11	126.45	126.37	126.32 126.11
Distante partiale	0.00	3.00	29.00	33.00	60.00	42.00	27.00	17.00			
Distante cumulate	0+0.00	0+3.00	0+32.00	0+65.00	0+125.00	0+167.00	0+194.00	0+211.00			
Adancime camin	1.77	1.81	2.32	2.25	5.66	2.16	1.71	1.95			
Panta p%				0.28 %		0.50 %		0.28 %			
Material, diametru	PVC KG Dn 315 mm										

DATA	SCARA
MAI 2012	1:1000 1:100

Competenta / Nume si prenume	Semnatura
Proiectat: ing. Mihaela Roman	
Sef proiect: ing. Petru Unita	

**DENUMIREPLANSA**  
PROFIL LONGITUDINAL  
RETEA DE CANALIZARE  
MENAJERA

Numar: 2/Ac  
Faza :  
Studiu de fezabilitate