



INGROSATOR DE NAMOL NR.2
Cale rulare ingrosator de namol nr.2

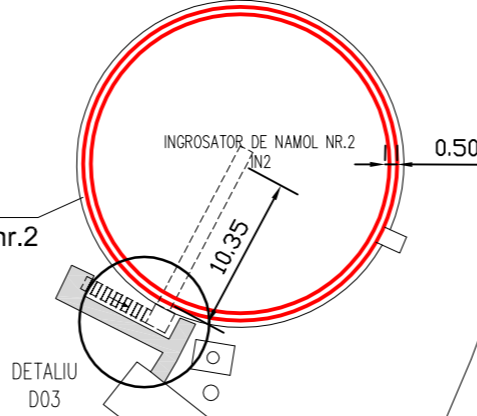


INGROSATOR DE NAMOL NR.1
Cale rulare ingrosator de namol nr.1

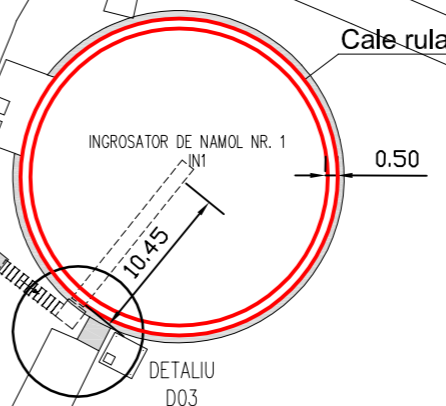

DETALIU D03

DETALIU D03

DETALIU D03

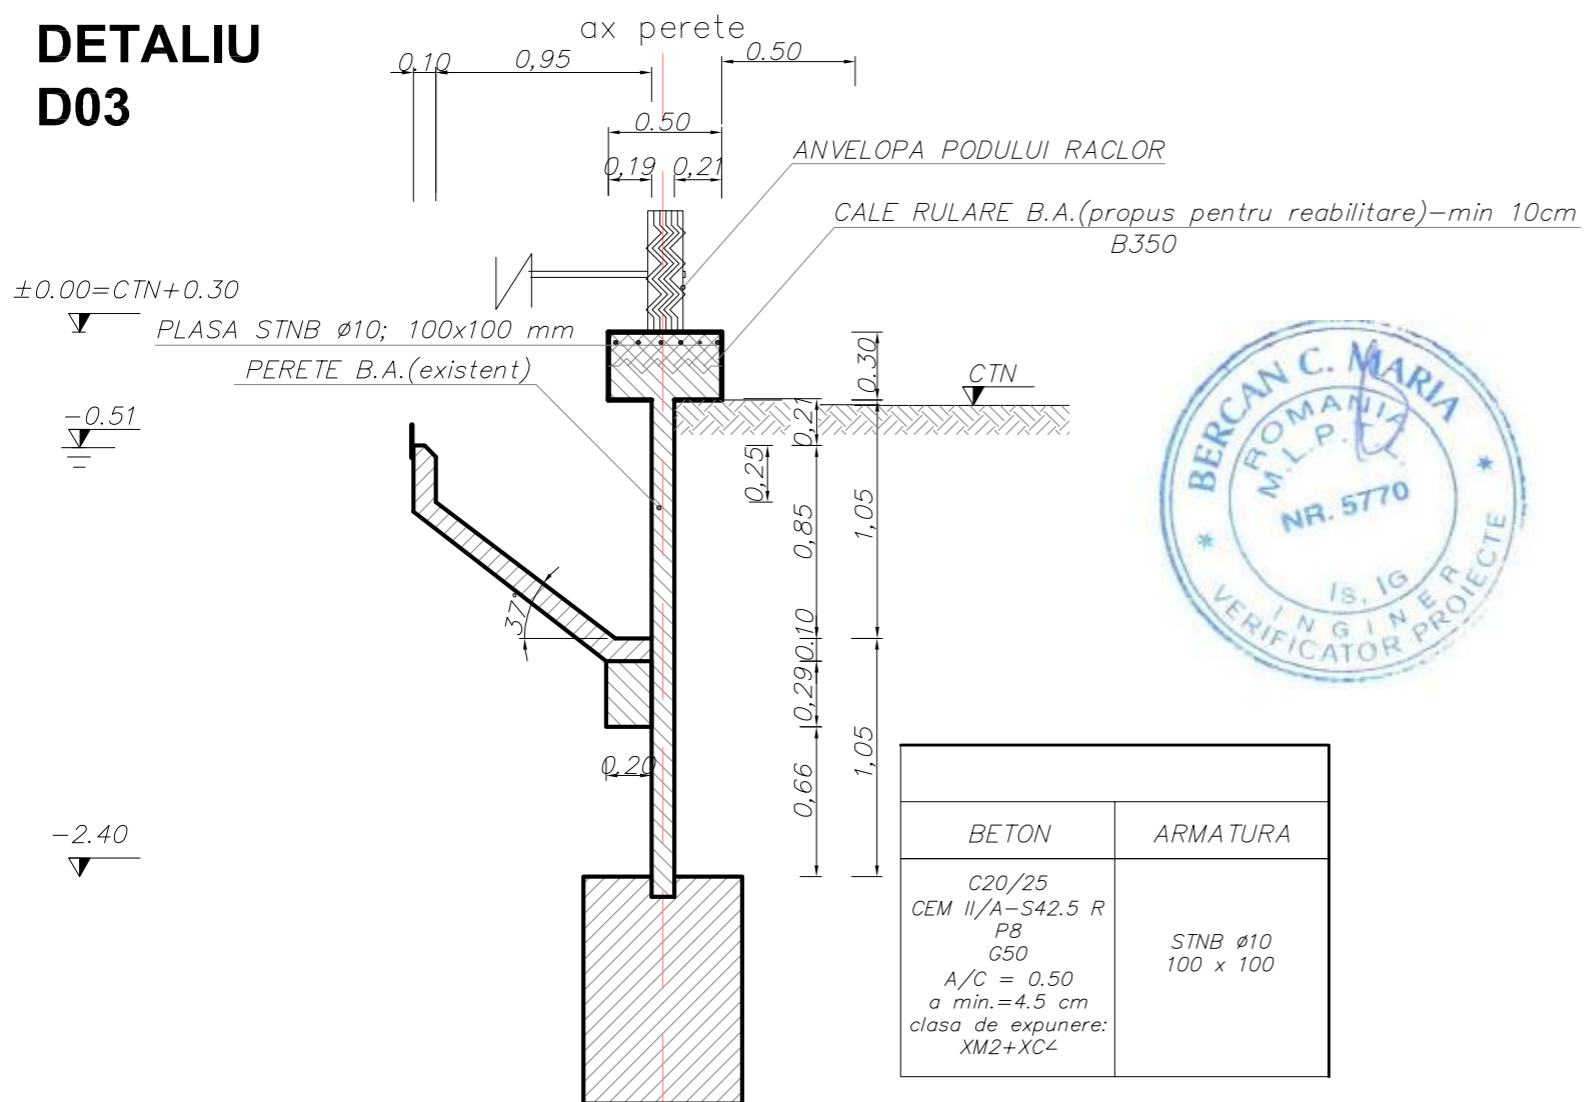

| BETON | ARMATURA |
|---|-----------------------|
| C20/25 CEM II/A-S42.5 R P8 G50 A/C = 0.50 a min.=4.5 cm clasa de expunere: XM2+XC4 | STNB ø10 100 x 100 |

| VERIFICATOR/EXPERT | NUME | SEMNTURA | CERINTA | REFERAT/EXPERTIZA NR./DATA |
|--------------------|--|----------|-------------------------|--|
| PROIECTANT GENERAL | Oradea, str. Razboieni, nr. 70, J05/369/1999 | | | Beneficiar S.C. COMPANIA DE APA ORADEA S.A. |
| VERIFICAT | | | | ing. Dumitru Pop |
| SEF PROIECT | ing. Dumitru Pop | | Scara: 1:500 1:25 | Titlu proiect: Reabilitarea cailor de rulare a decantoarelor din Statia de epurare Oradea |
| PROIECTANT | ing. Goron Daniel | | Data: aug.2012 | Faza: P.T. |
| VERIFICAT | ing. Goron Daniel | | | VEDERE IN PLAN+DETALIU D03 IN1,IN2 |

BAZIN DE AERAR