


PLAN DE SITUATIE SC. 1 : 1000
Str. Lacu Rosu

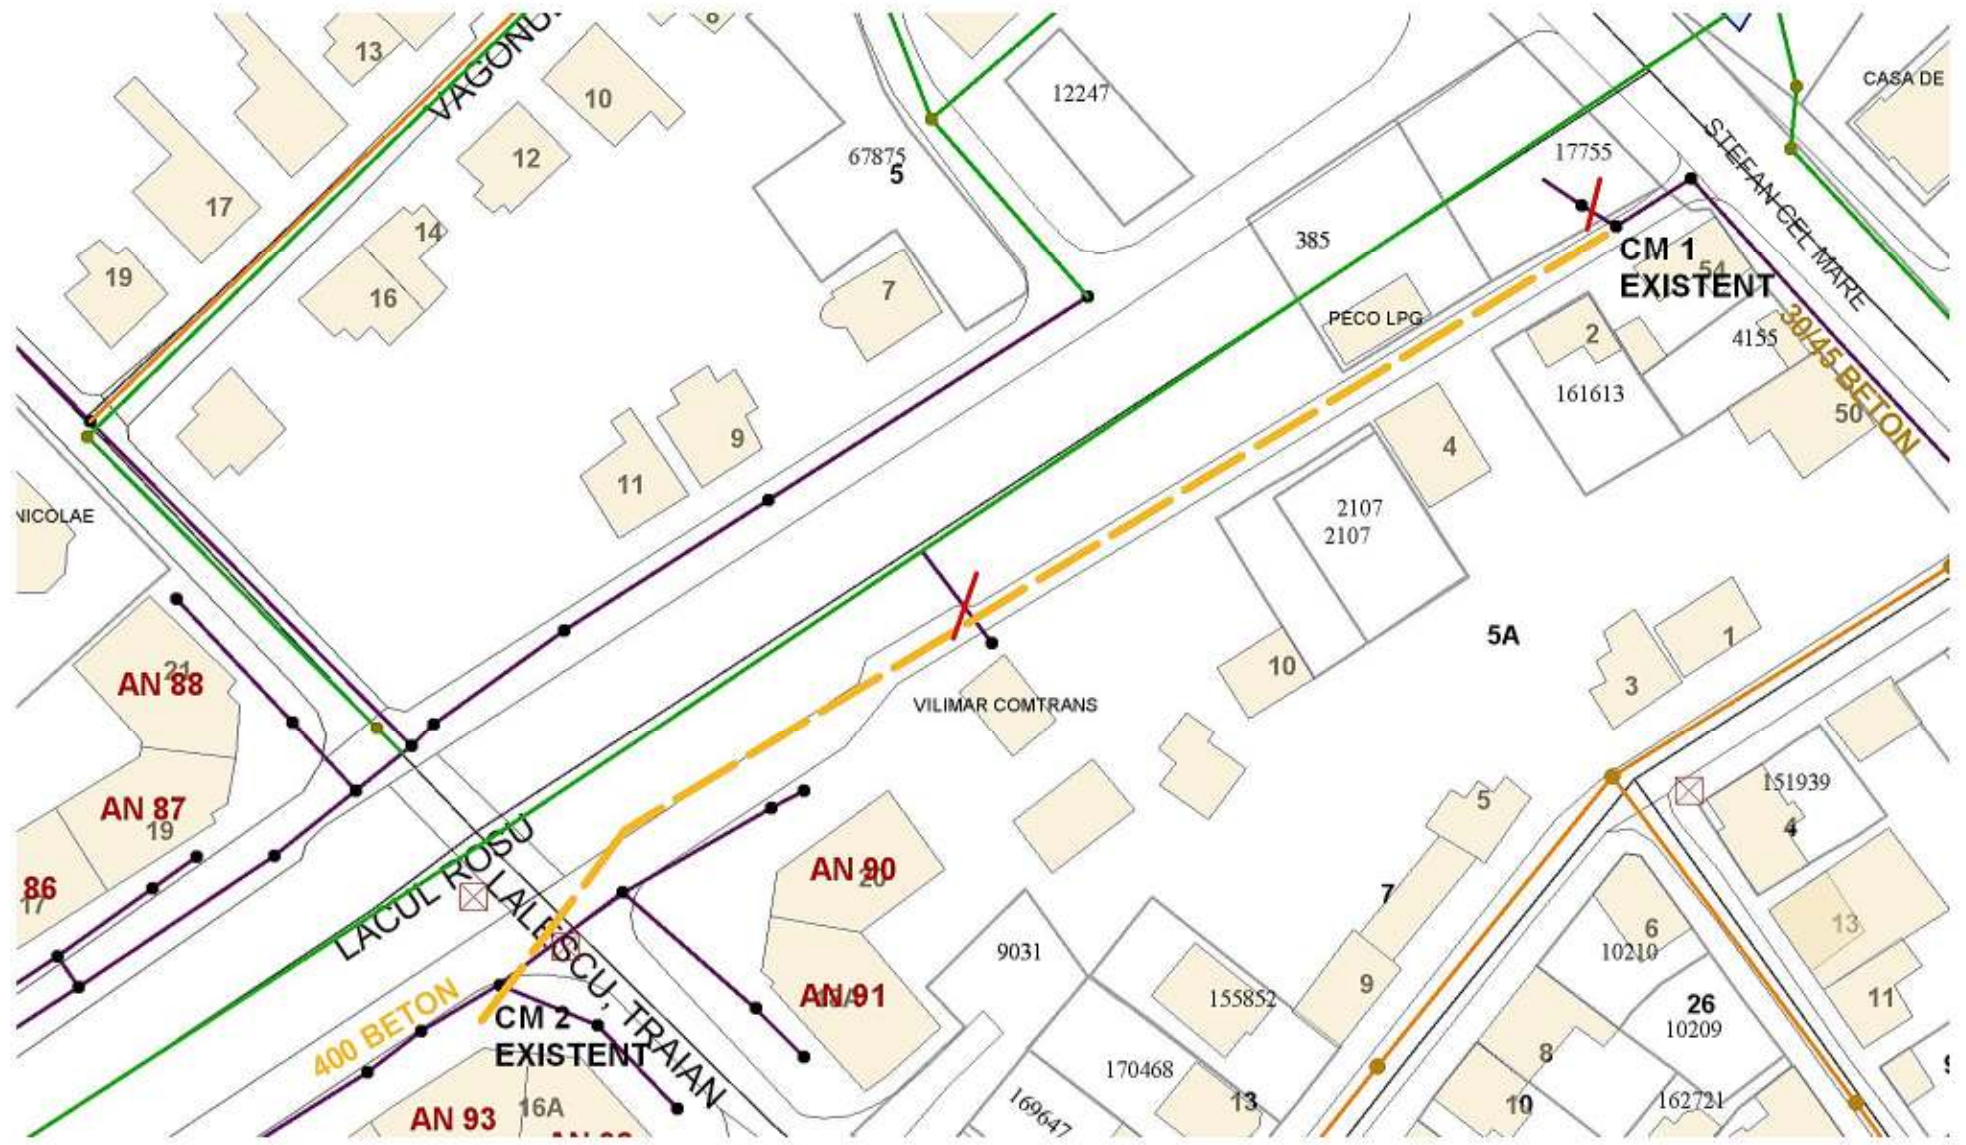

- racorduri propuse a se blinda
- RETEA CANALIZARE MENAJERA EXISTENTA
- RETEA CANALIZARE MENAJERA PROPUSA PT EXTINDERE

ing. Pop Ciprian