



Parcela 75mp

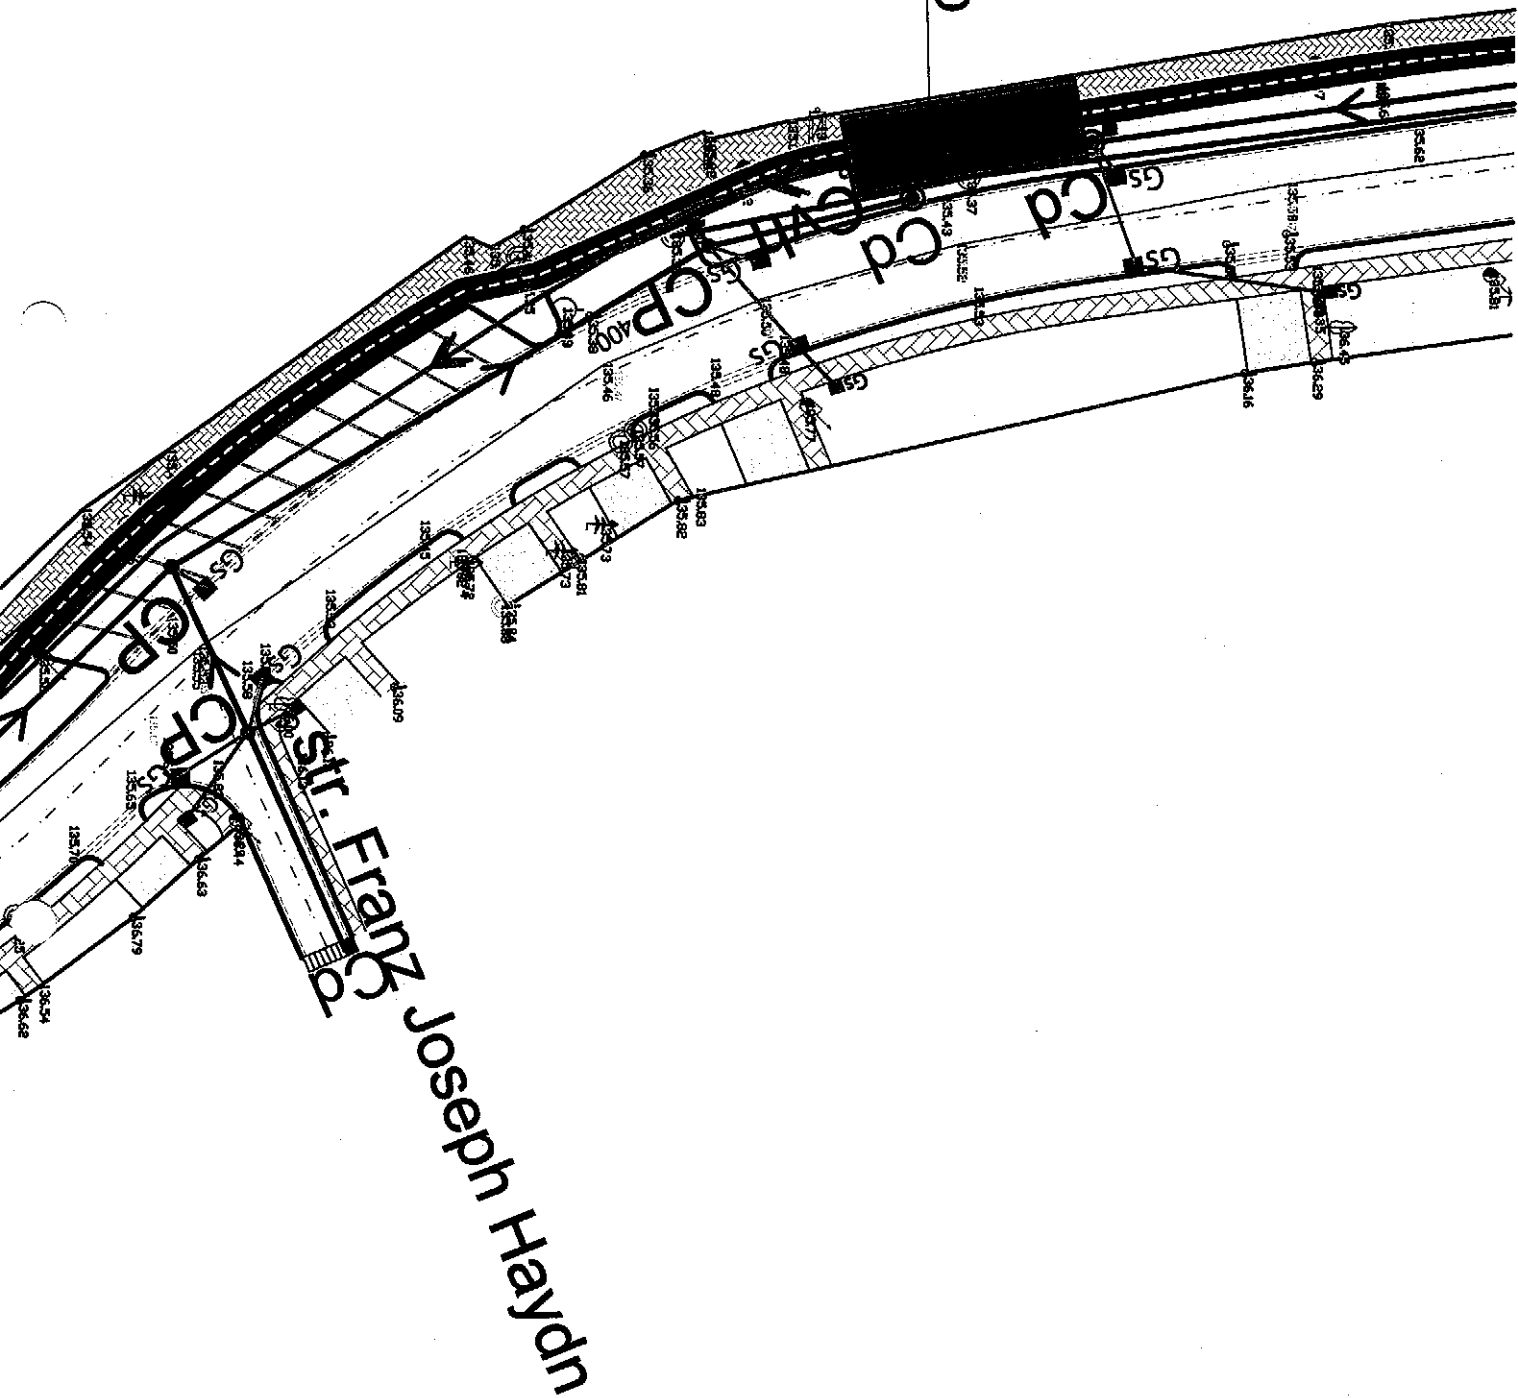

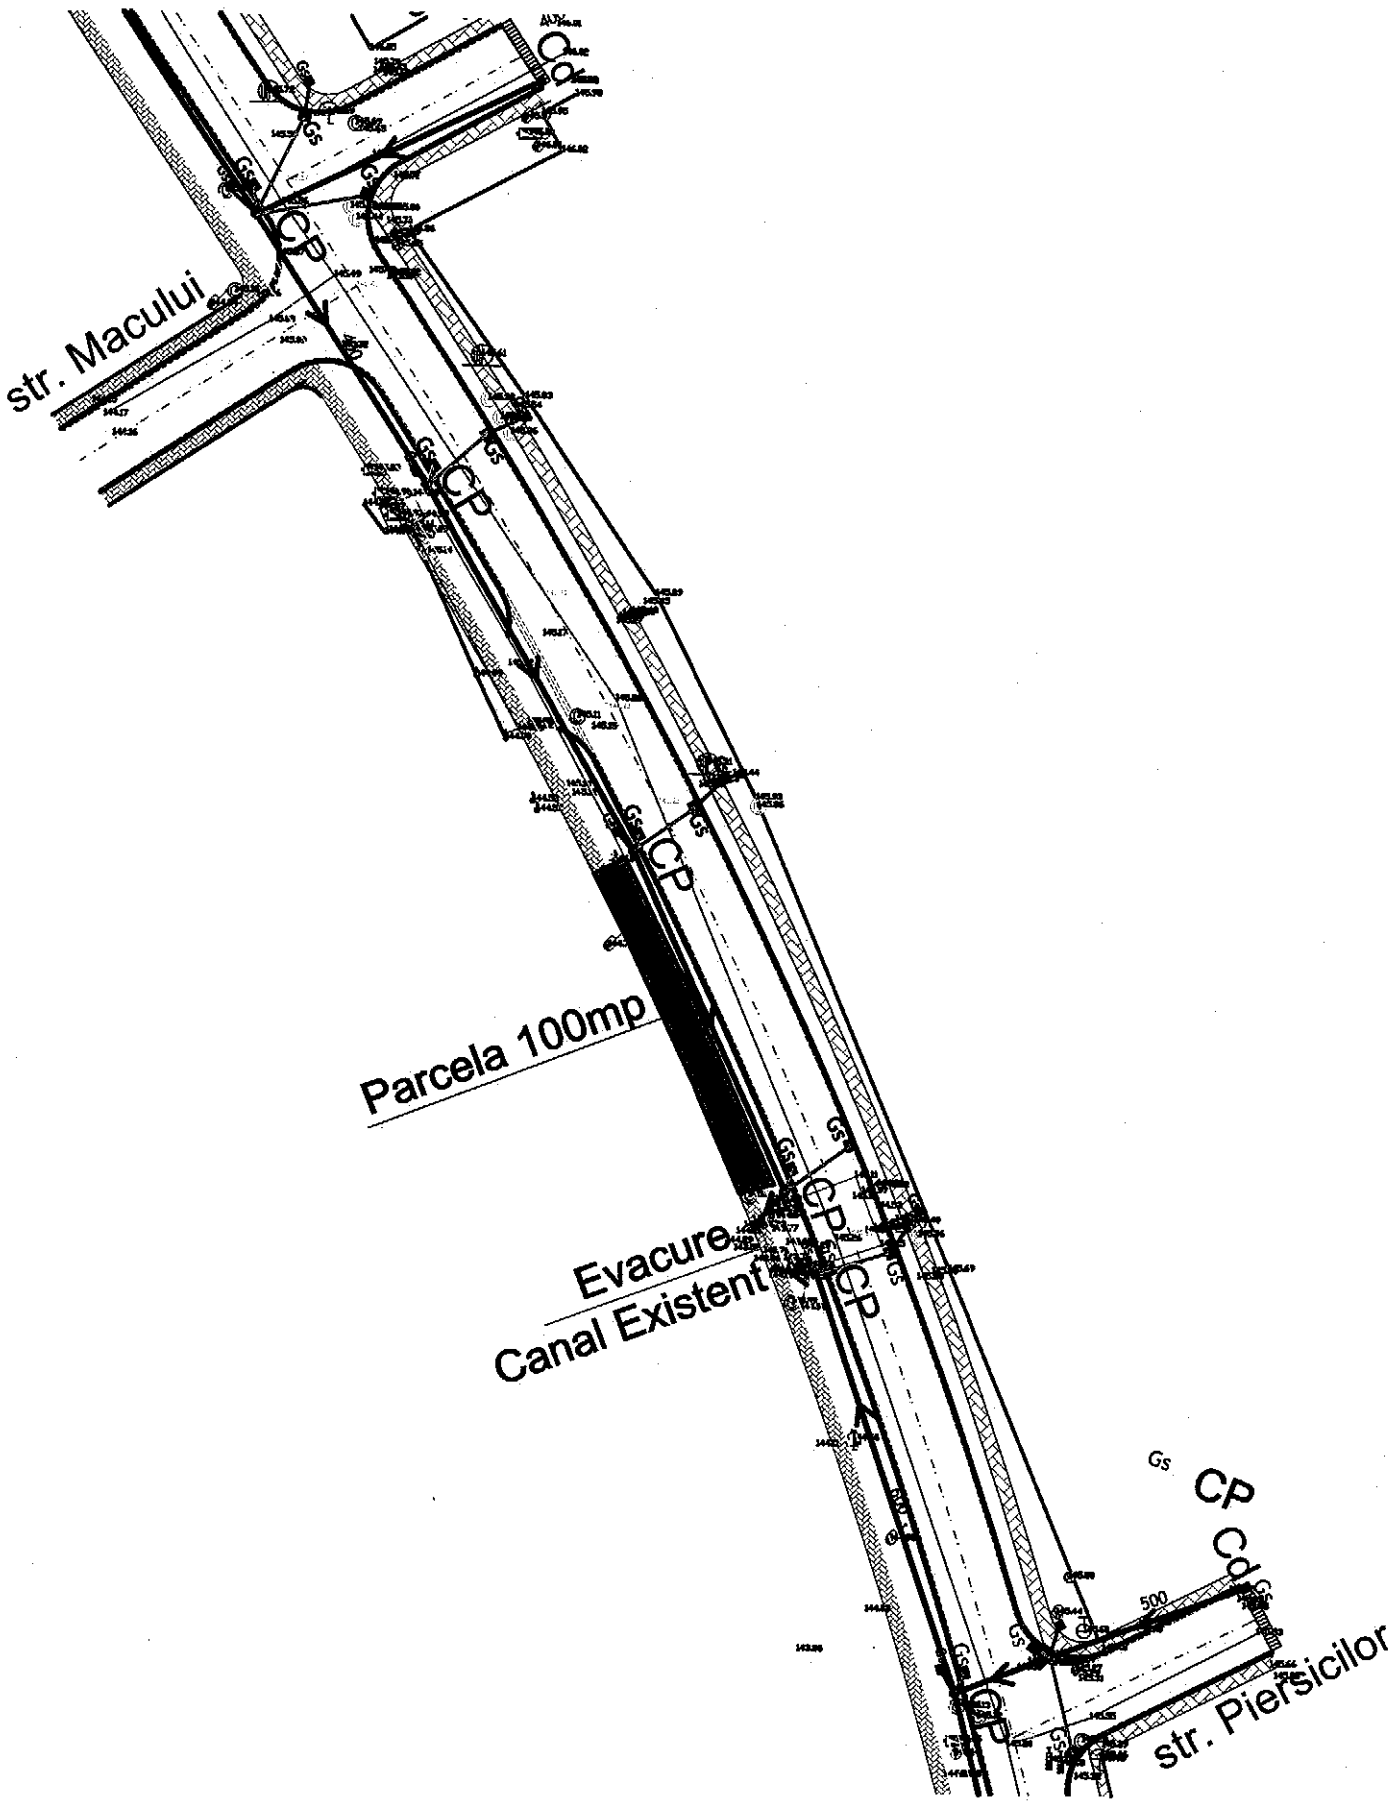

str. Macului

Parcela 100mp

Evacure  
Canal Existent

Gs  
CP

500  
str. Piersicilor