



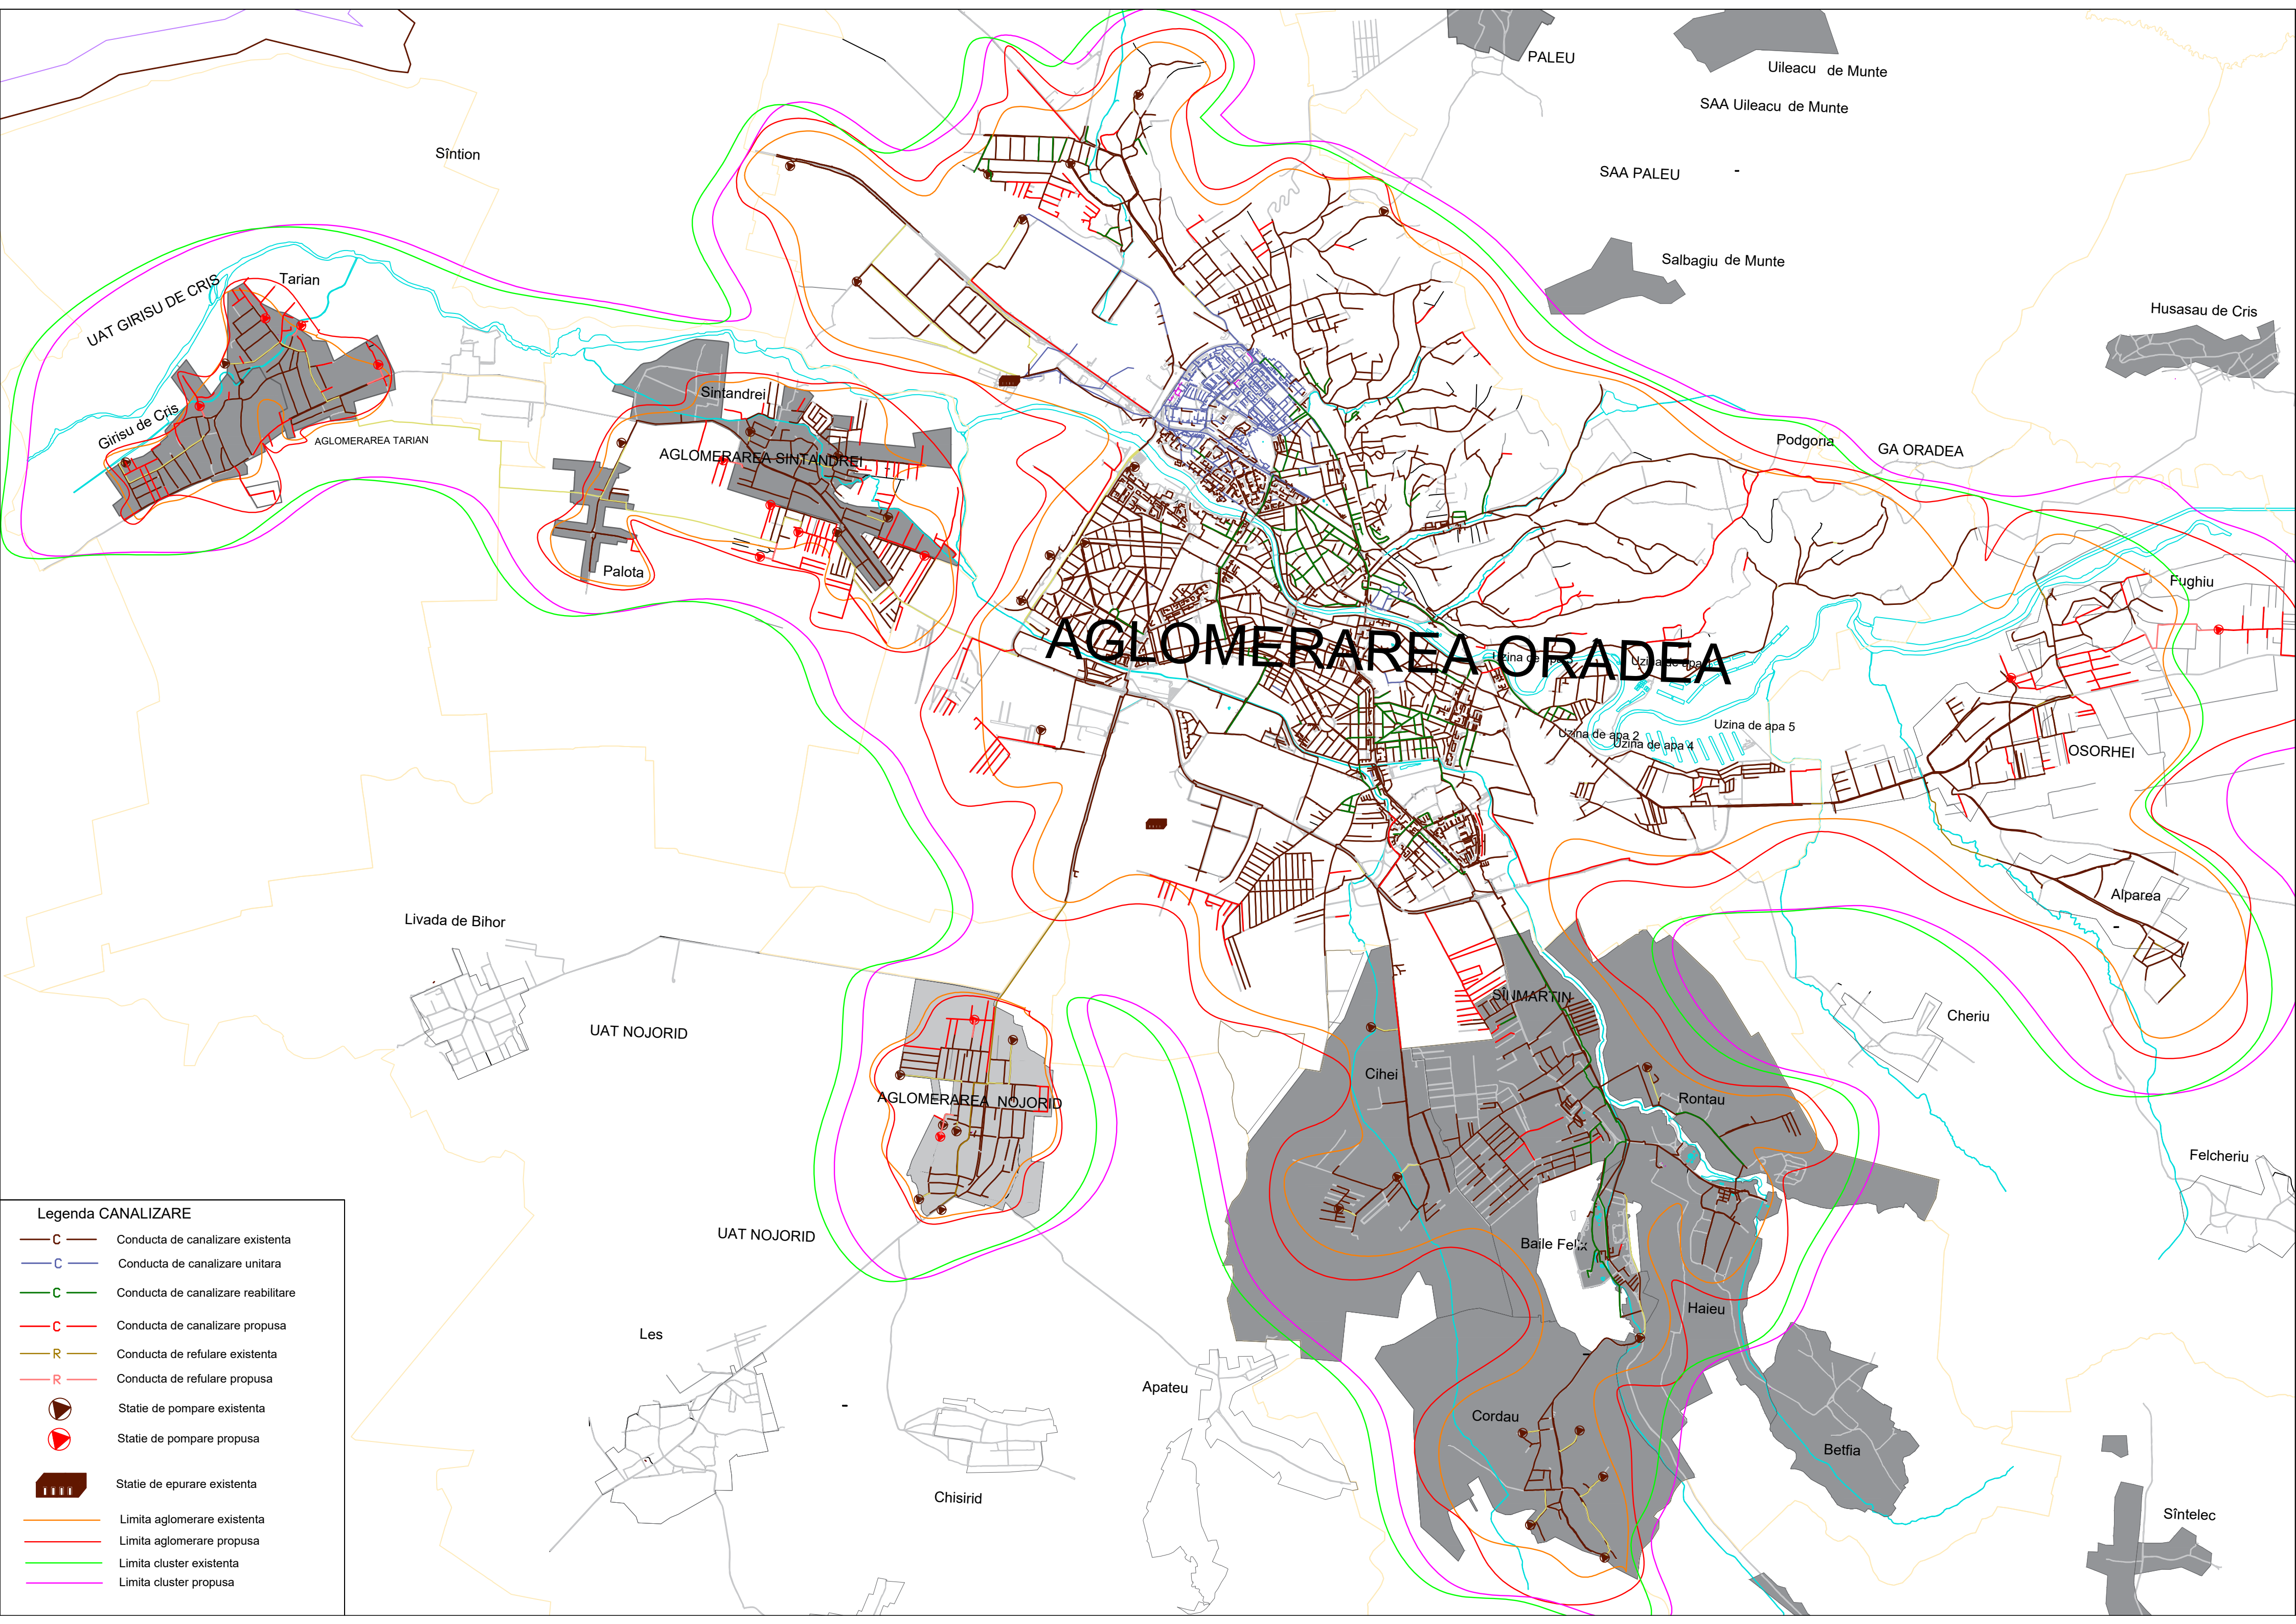


Legenda CANALIZARE


	C	Conducta de canalizare existenta
	C	Conducta de canalizare unitara
	C	Conducta de canalizare reabilitare
	C	Conducta de canalizare propusa
	R	Conducta de refulare existenta
	R	Conducta de refulare propusa
		Statie de pompare existenta
		Statie de pompare propusa
		Statie de epurare existenta
		Limita aglomerare existenta
		Limita aglomerare propusa
		Limita cluster existenta
		Limita cluster propusa

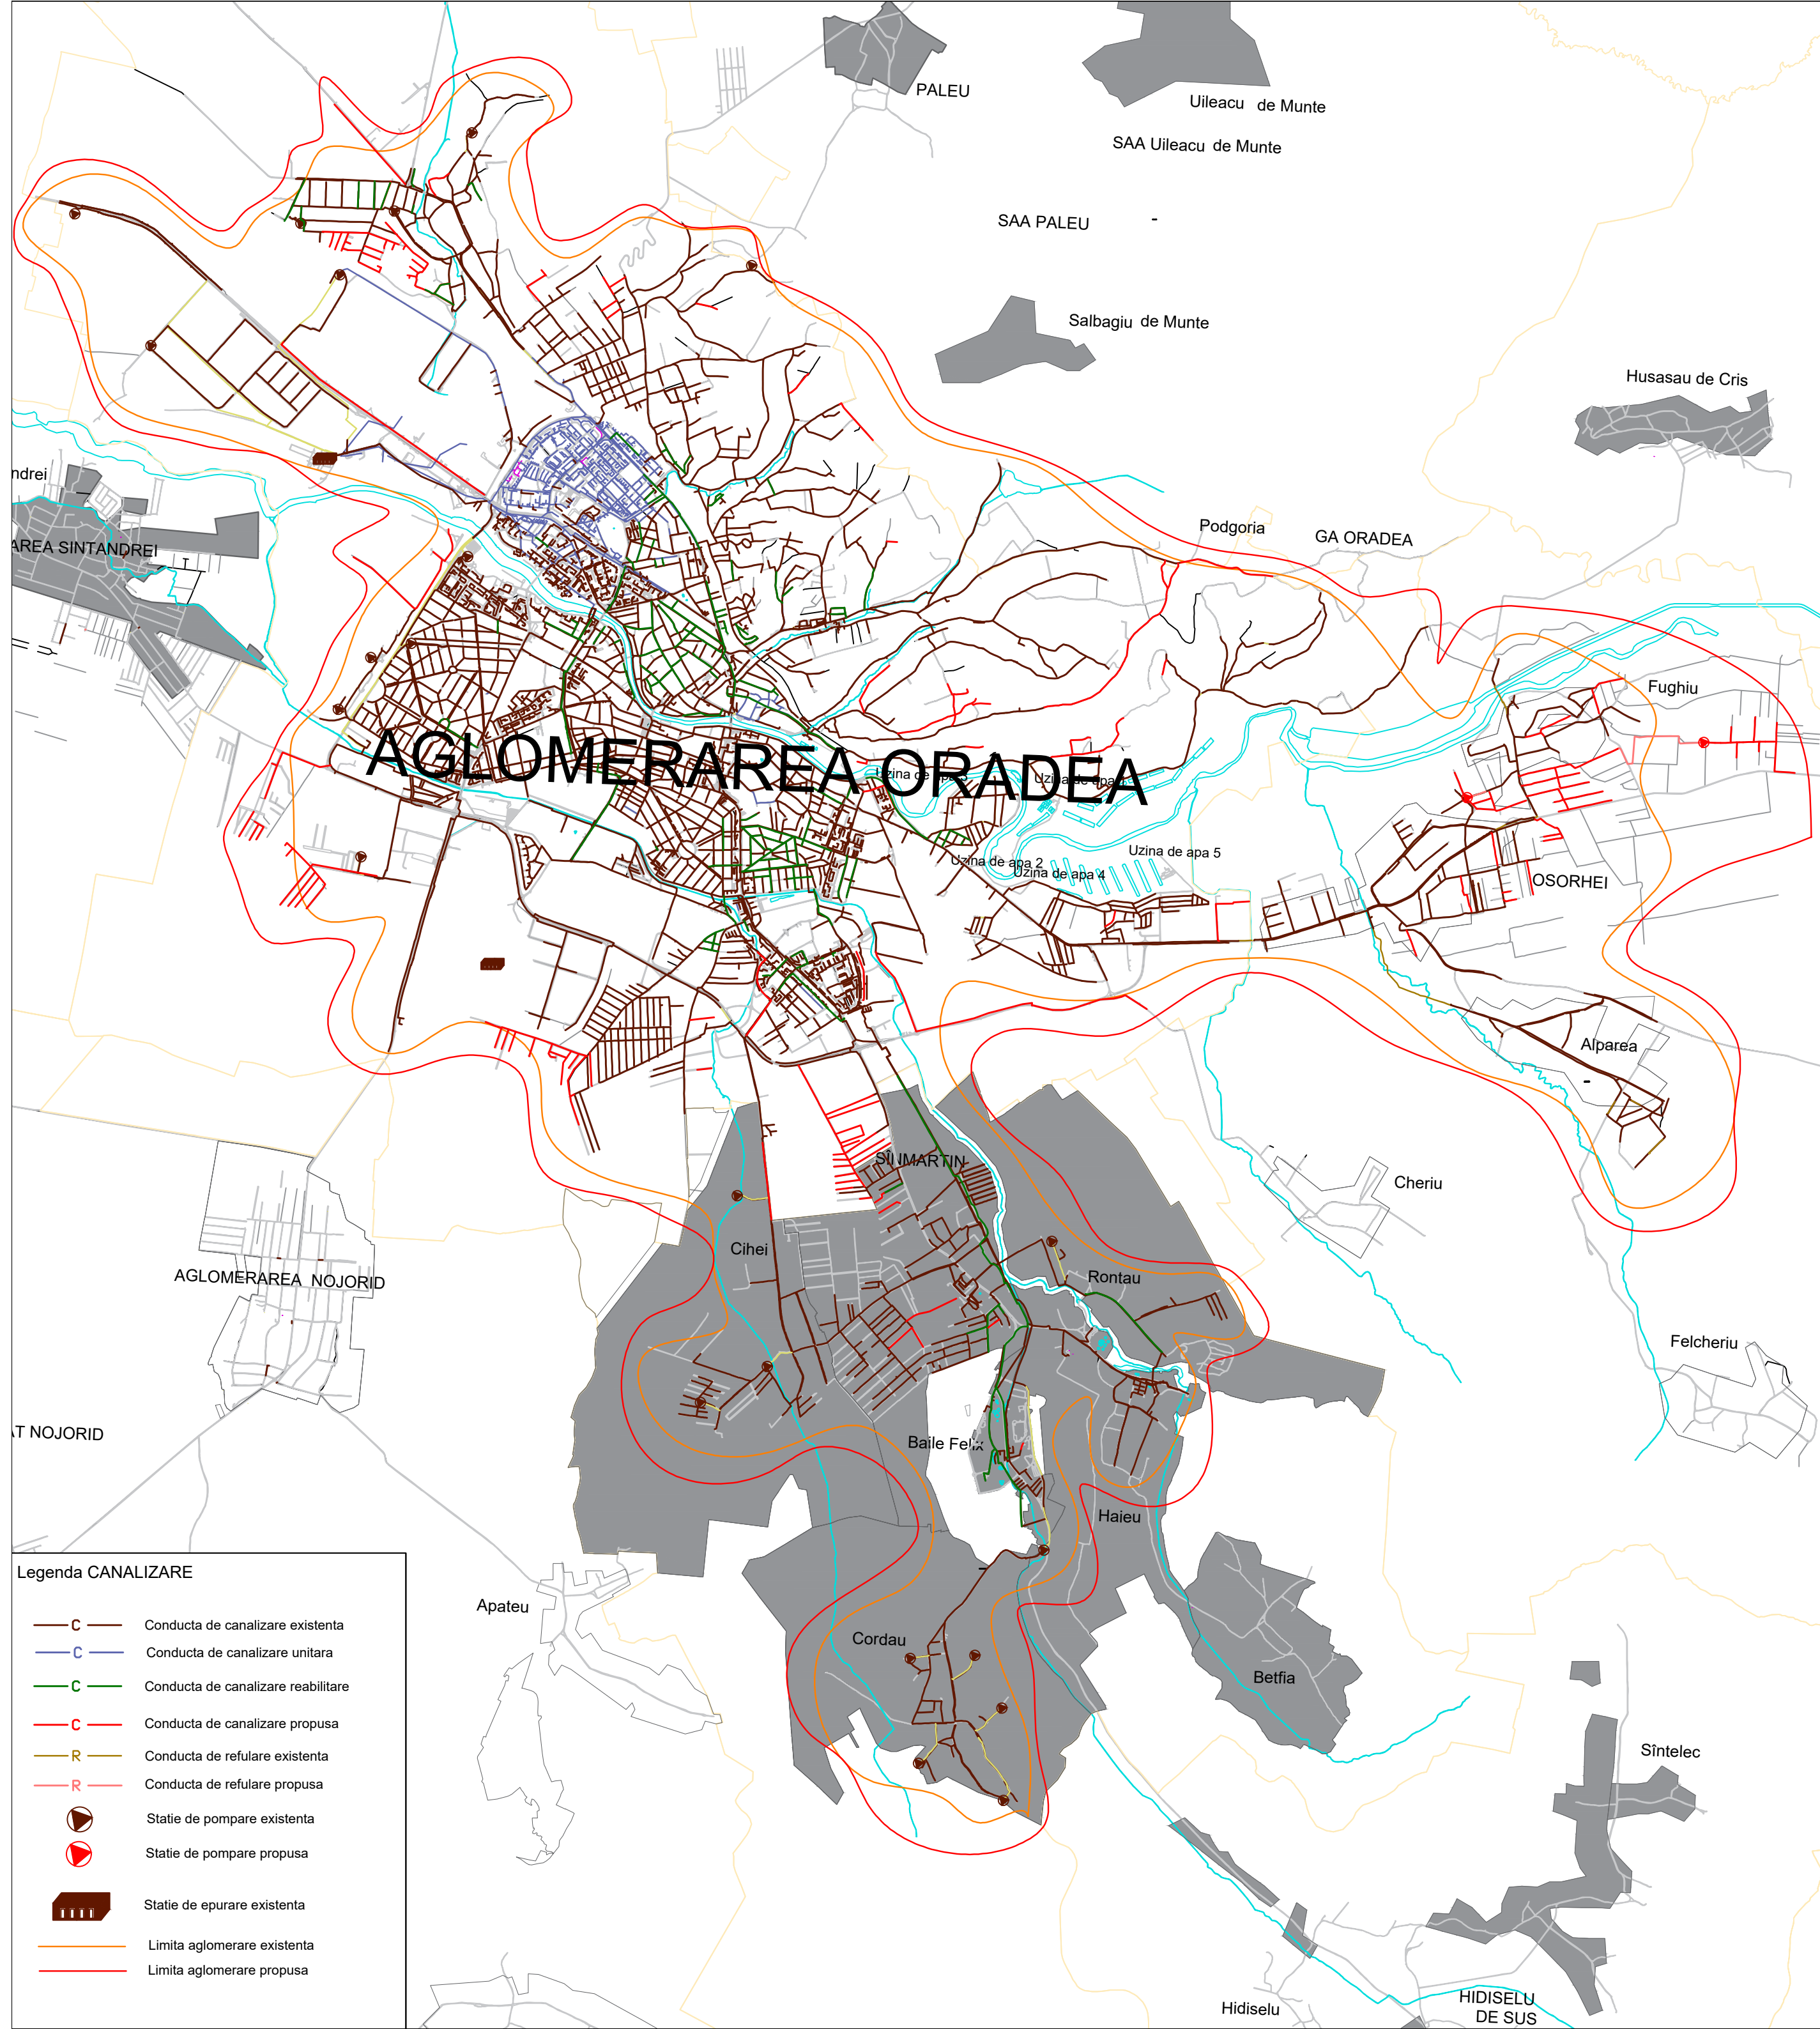

Legenda CANALIZARE

	C	Conducta de canalizare existenta
	C	Conducta de canalizare unitara
	C	Conducta de canalizare reabilitare
	C	Conducta de canalizare propusa
	R	Conducta de refulare existenta
	R	Conducta de refulare propusa
		Statie de pompare existenta
		Statie de pompare propusa
		Statie de epurare existenta
		Limita aglomerare existenta
		Limita aglomerare propusa

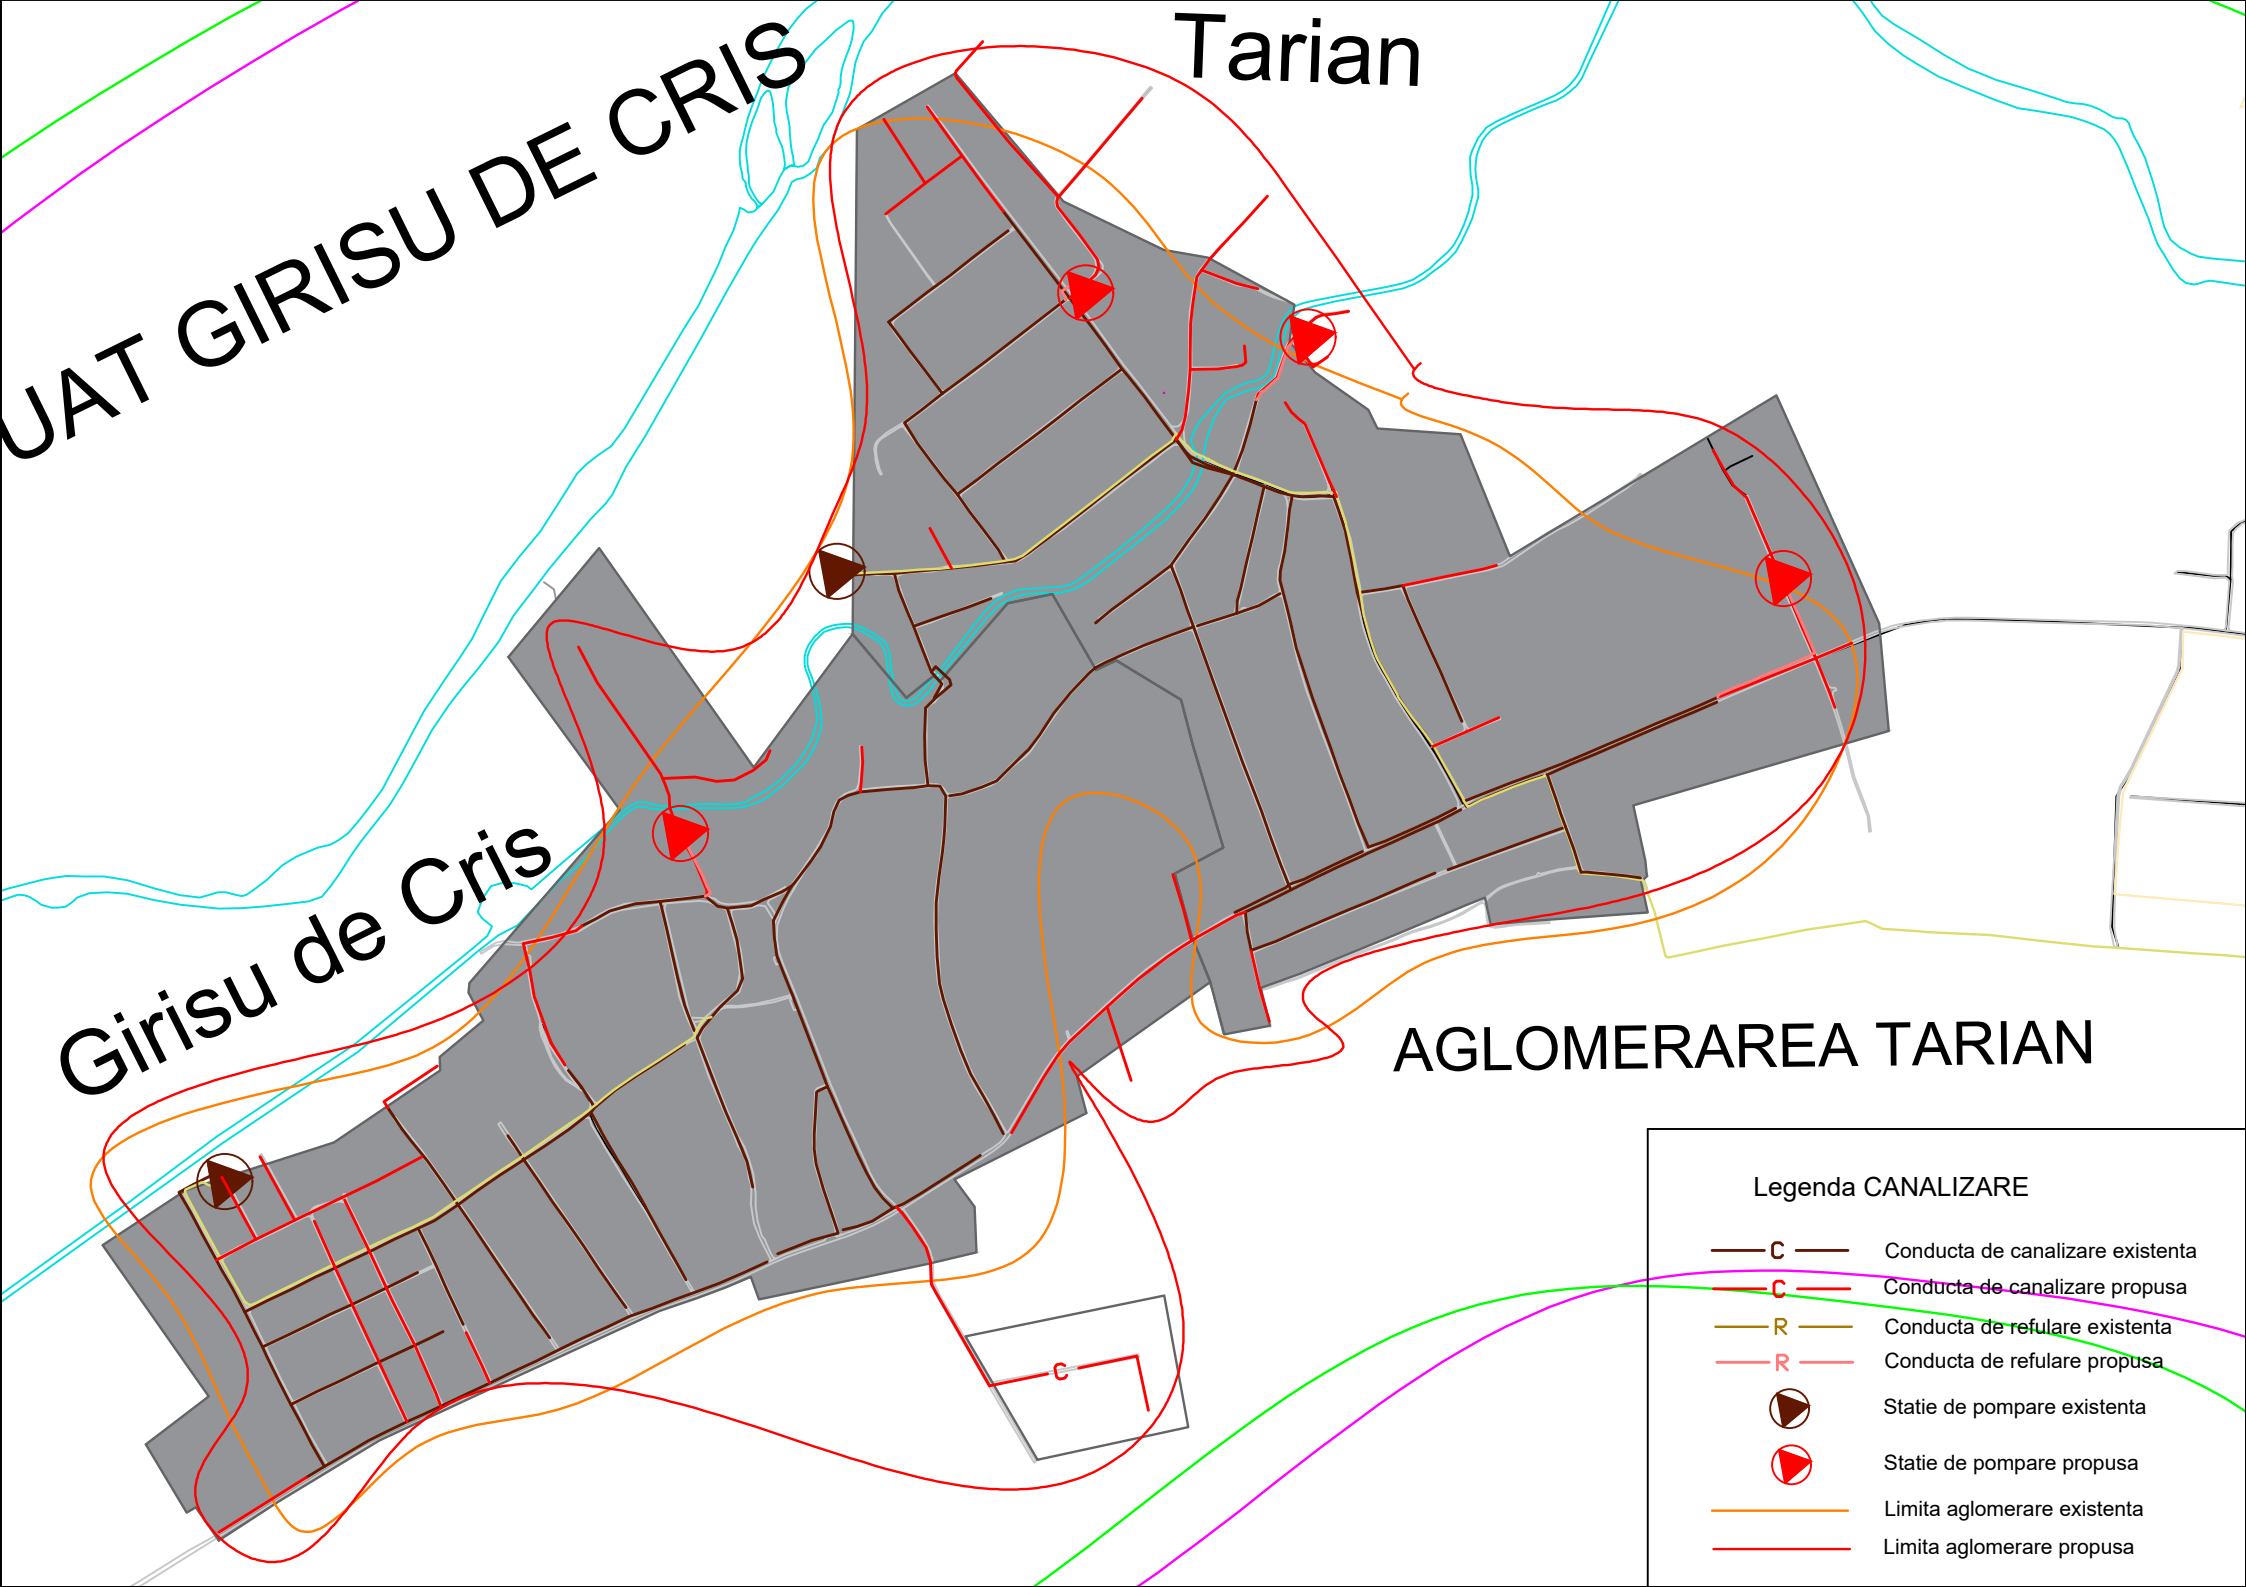

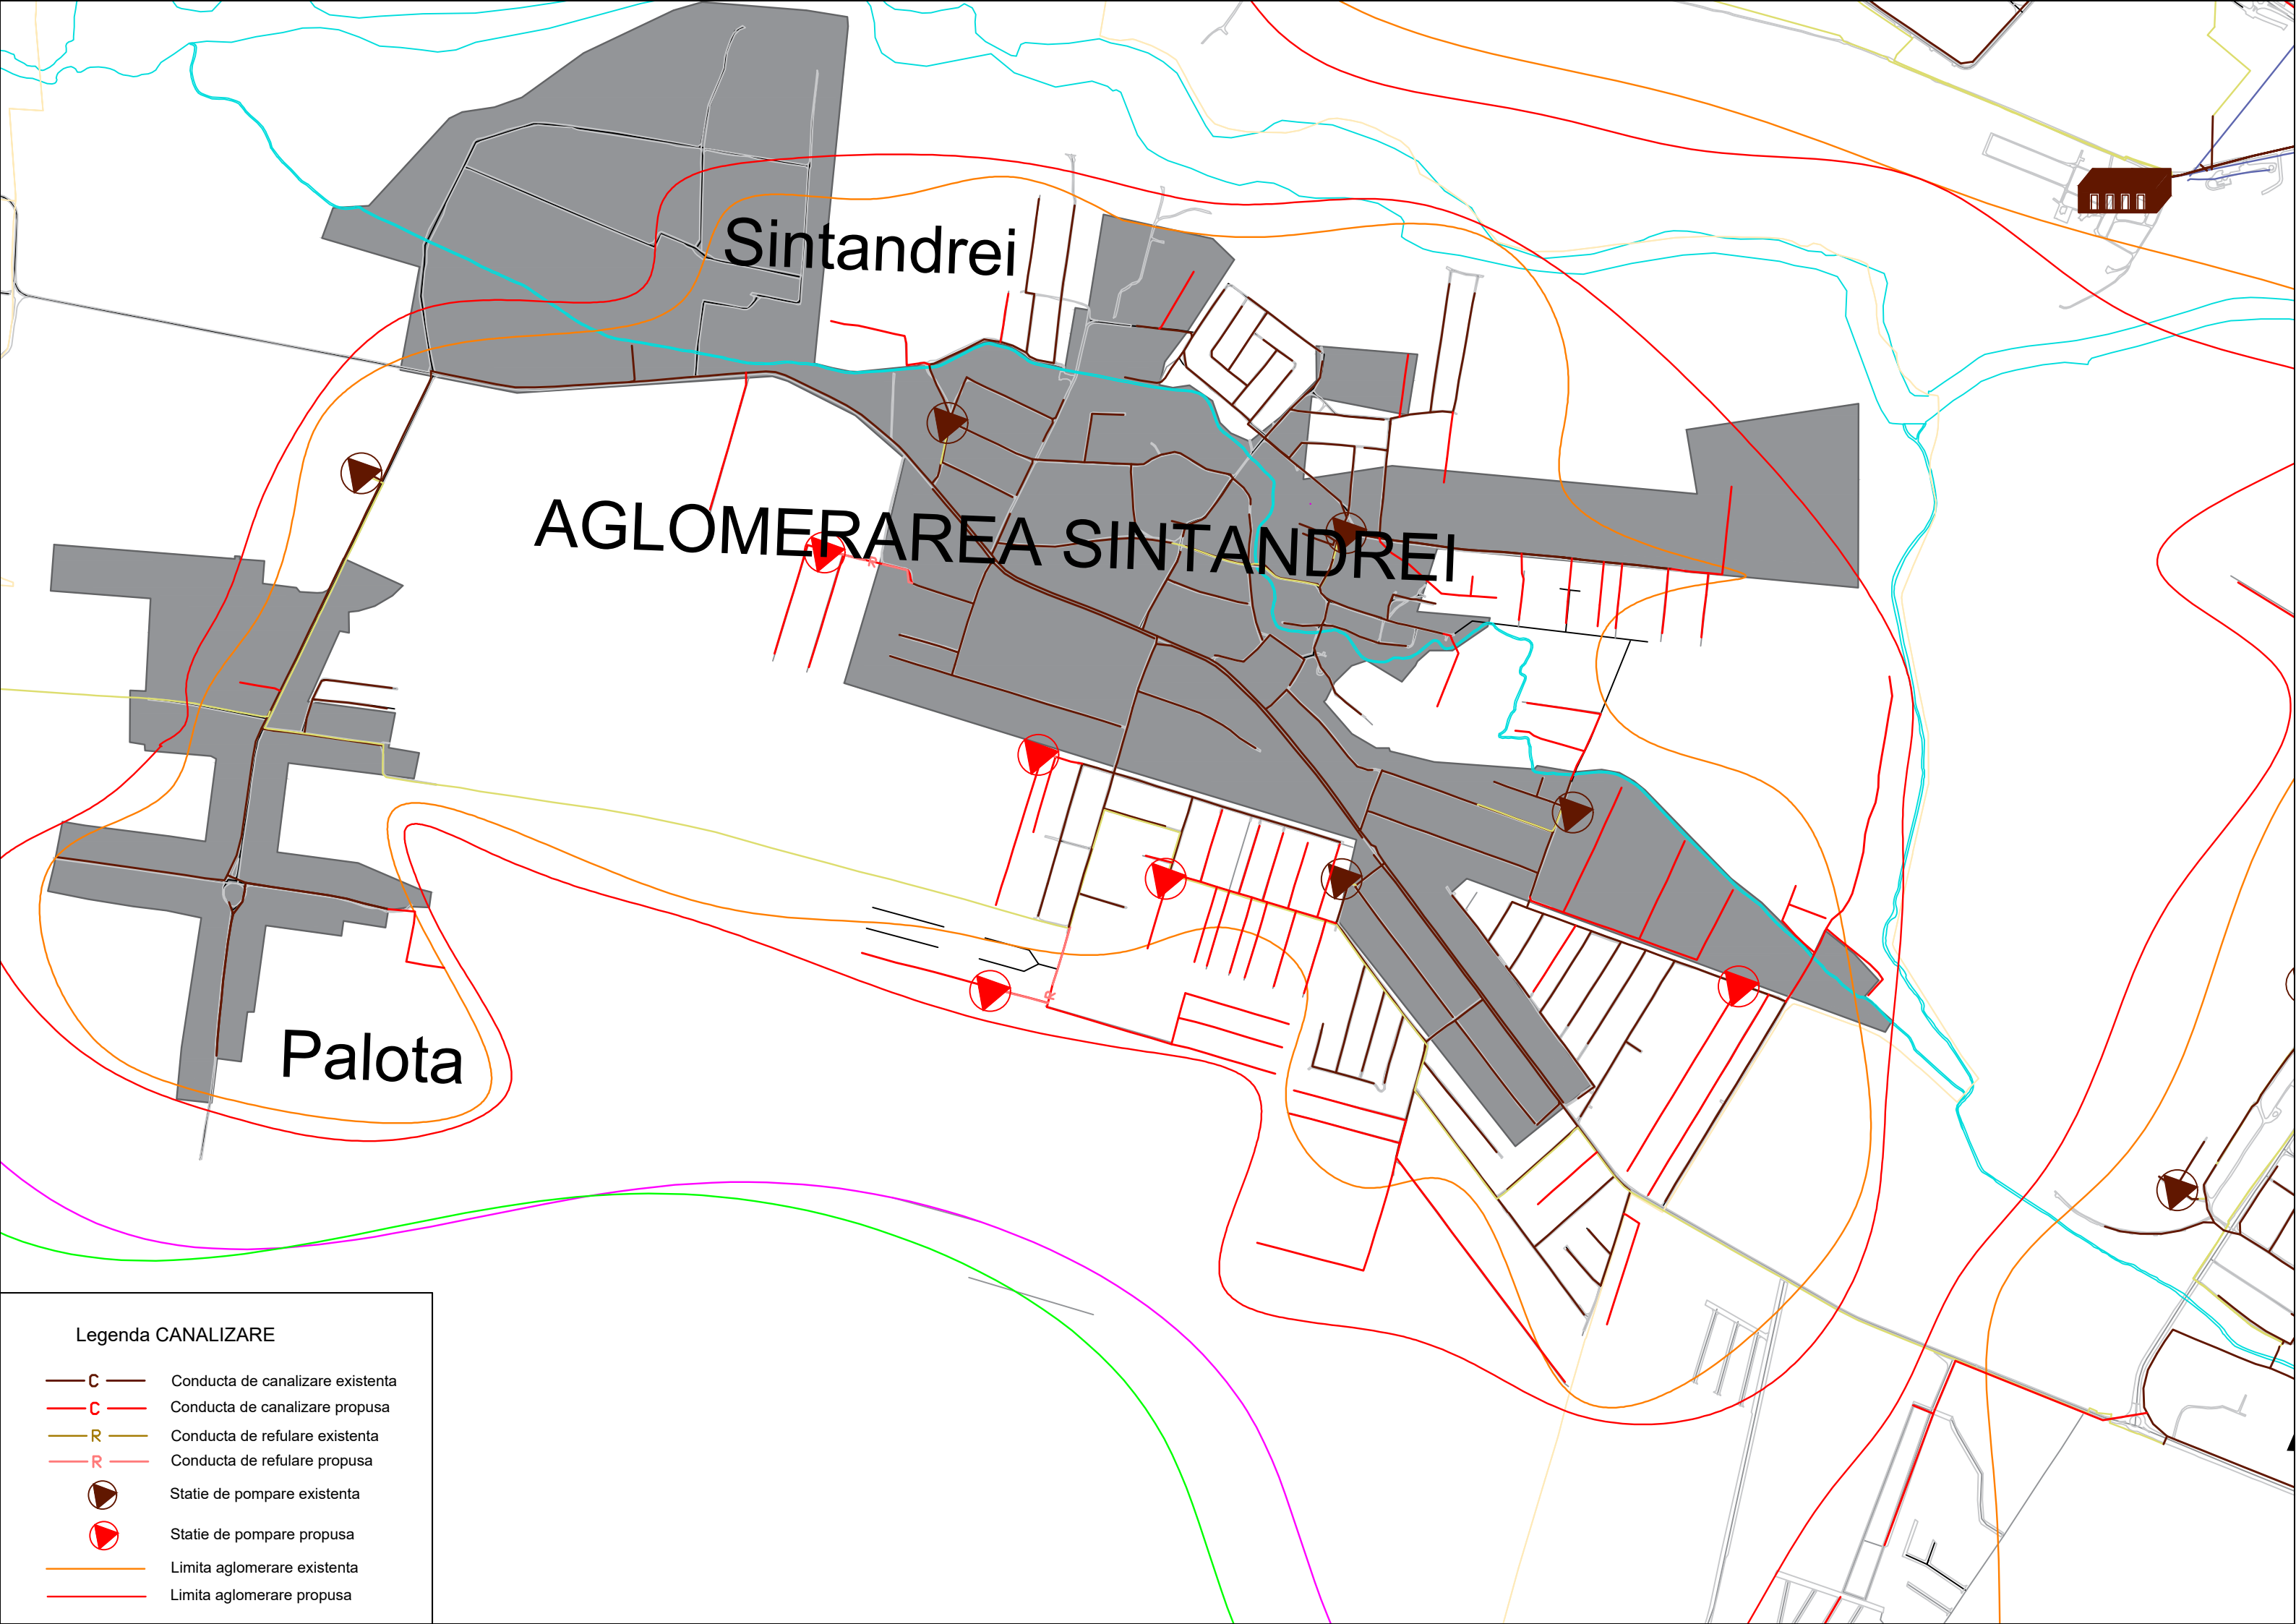

Sintandrei

AGLOMERAREA SINTANDREI

Palota

Legenda CANALIZARE

- C — Conducta de canalizare existenta
- C — Conducta de canalizare propusa
- R — Conducta de refulare existenta
- R — Conducta de refulare propusa
- Statie de pompare existenta
- Statie de pompare propusa
- Limita aglomerare existenta
- Limita aglomerare propusa


AGLOMERAREA NOJORID


SPAU2

SPAU1

Legenda CANALIZARE

-  C — Conducta de canalizare existenta
-  C — Conducta de canalizare propusa
-  R — Conducta de refulare existenta
-  R — Conducta de refulare propusa
-  — Statie de pompare existenta
-  — Statie de pompare propusa
-  — Limita aglomerare existenta
-  — Limita aglomerare propusa

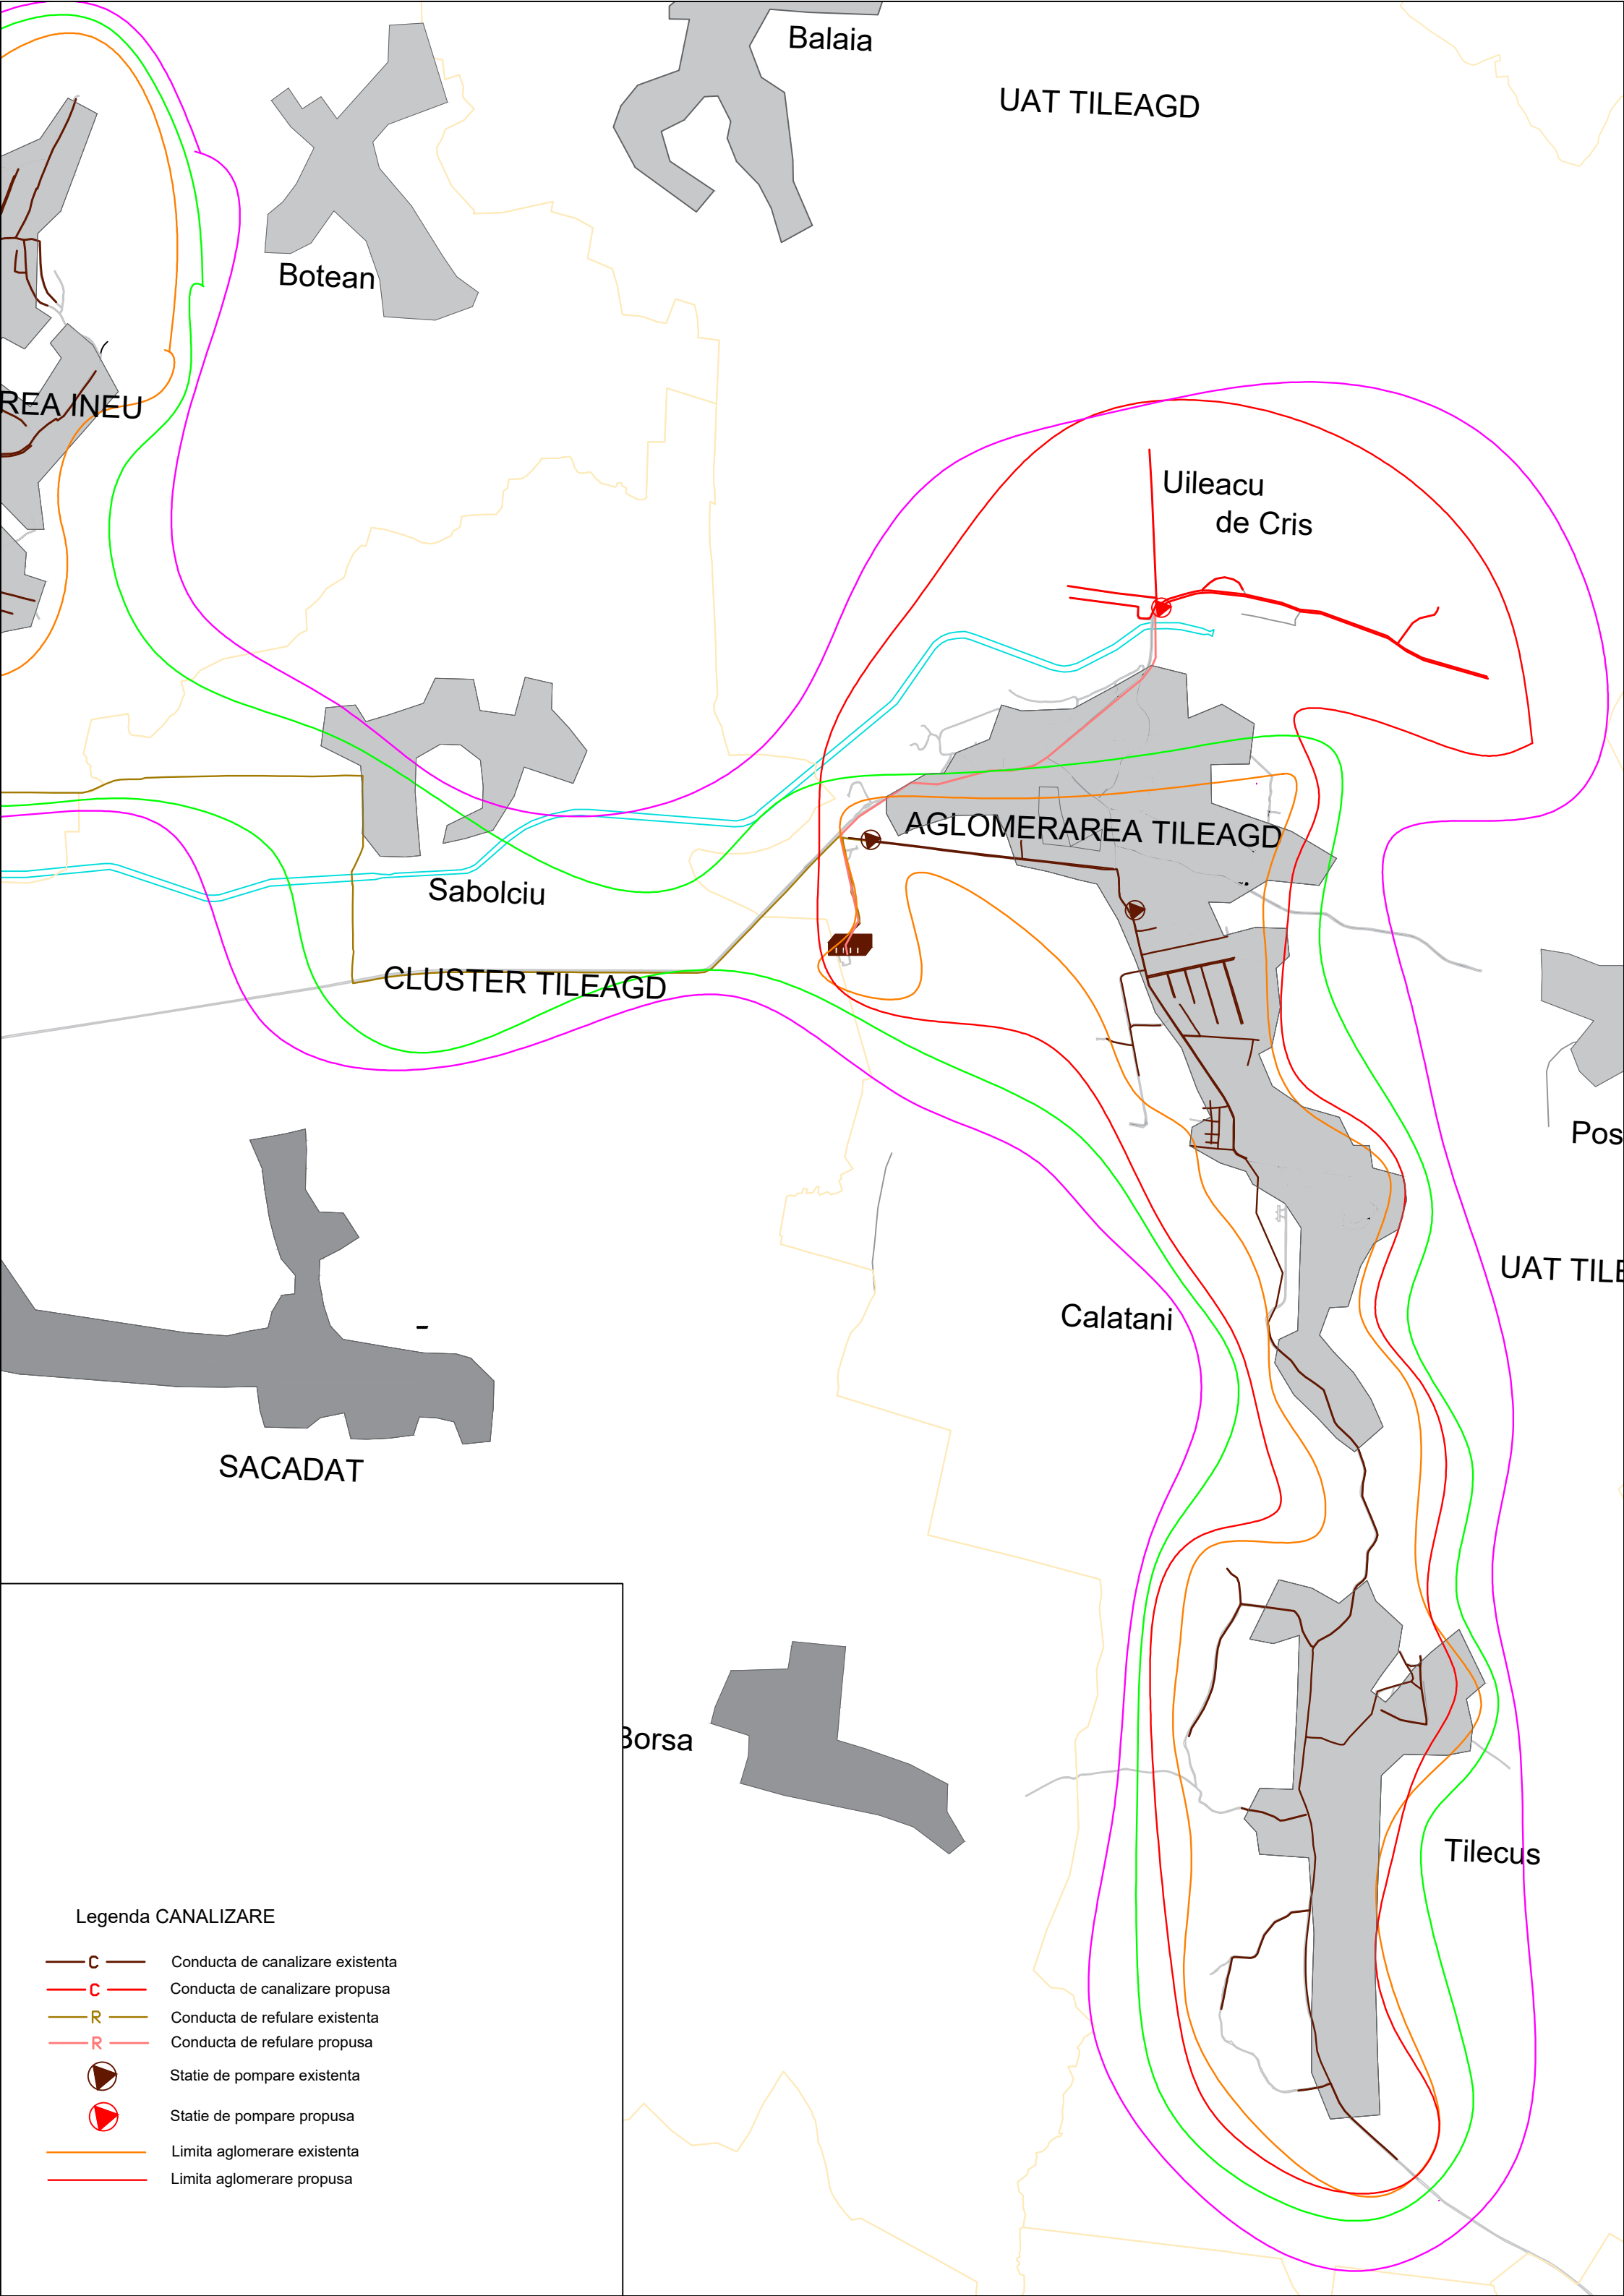

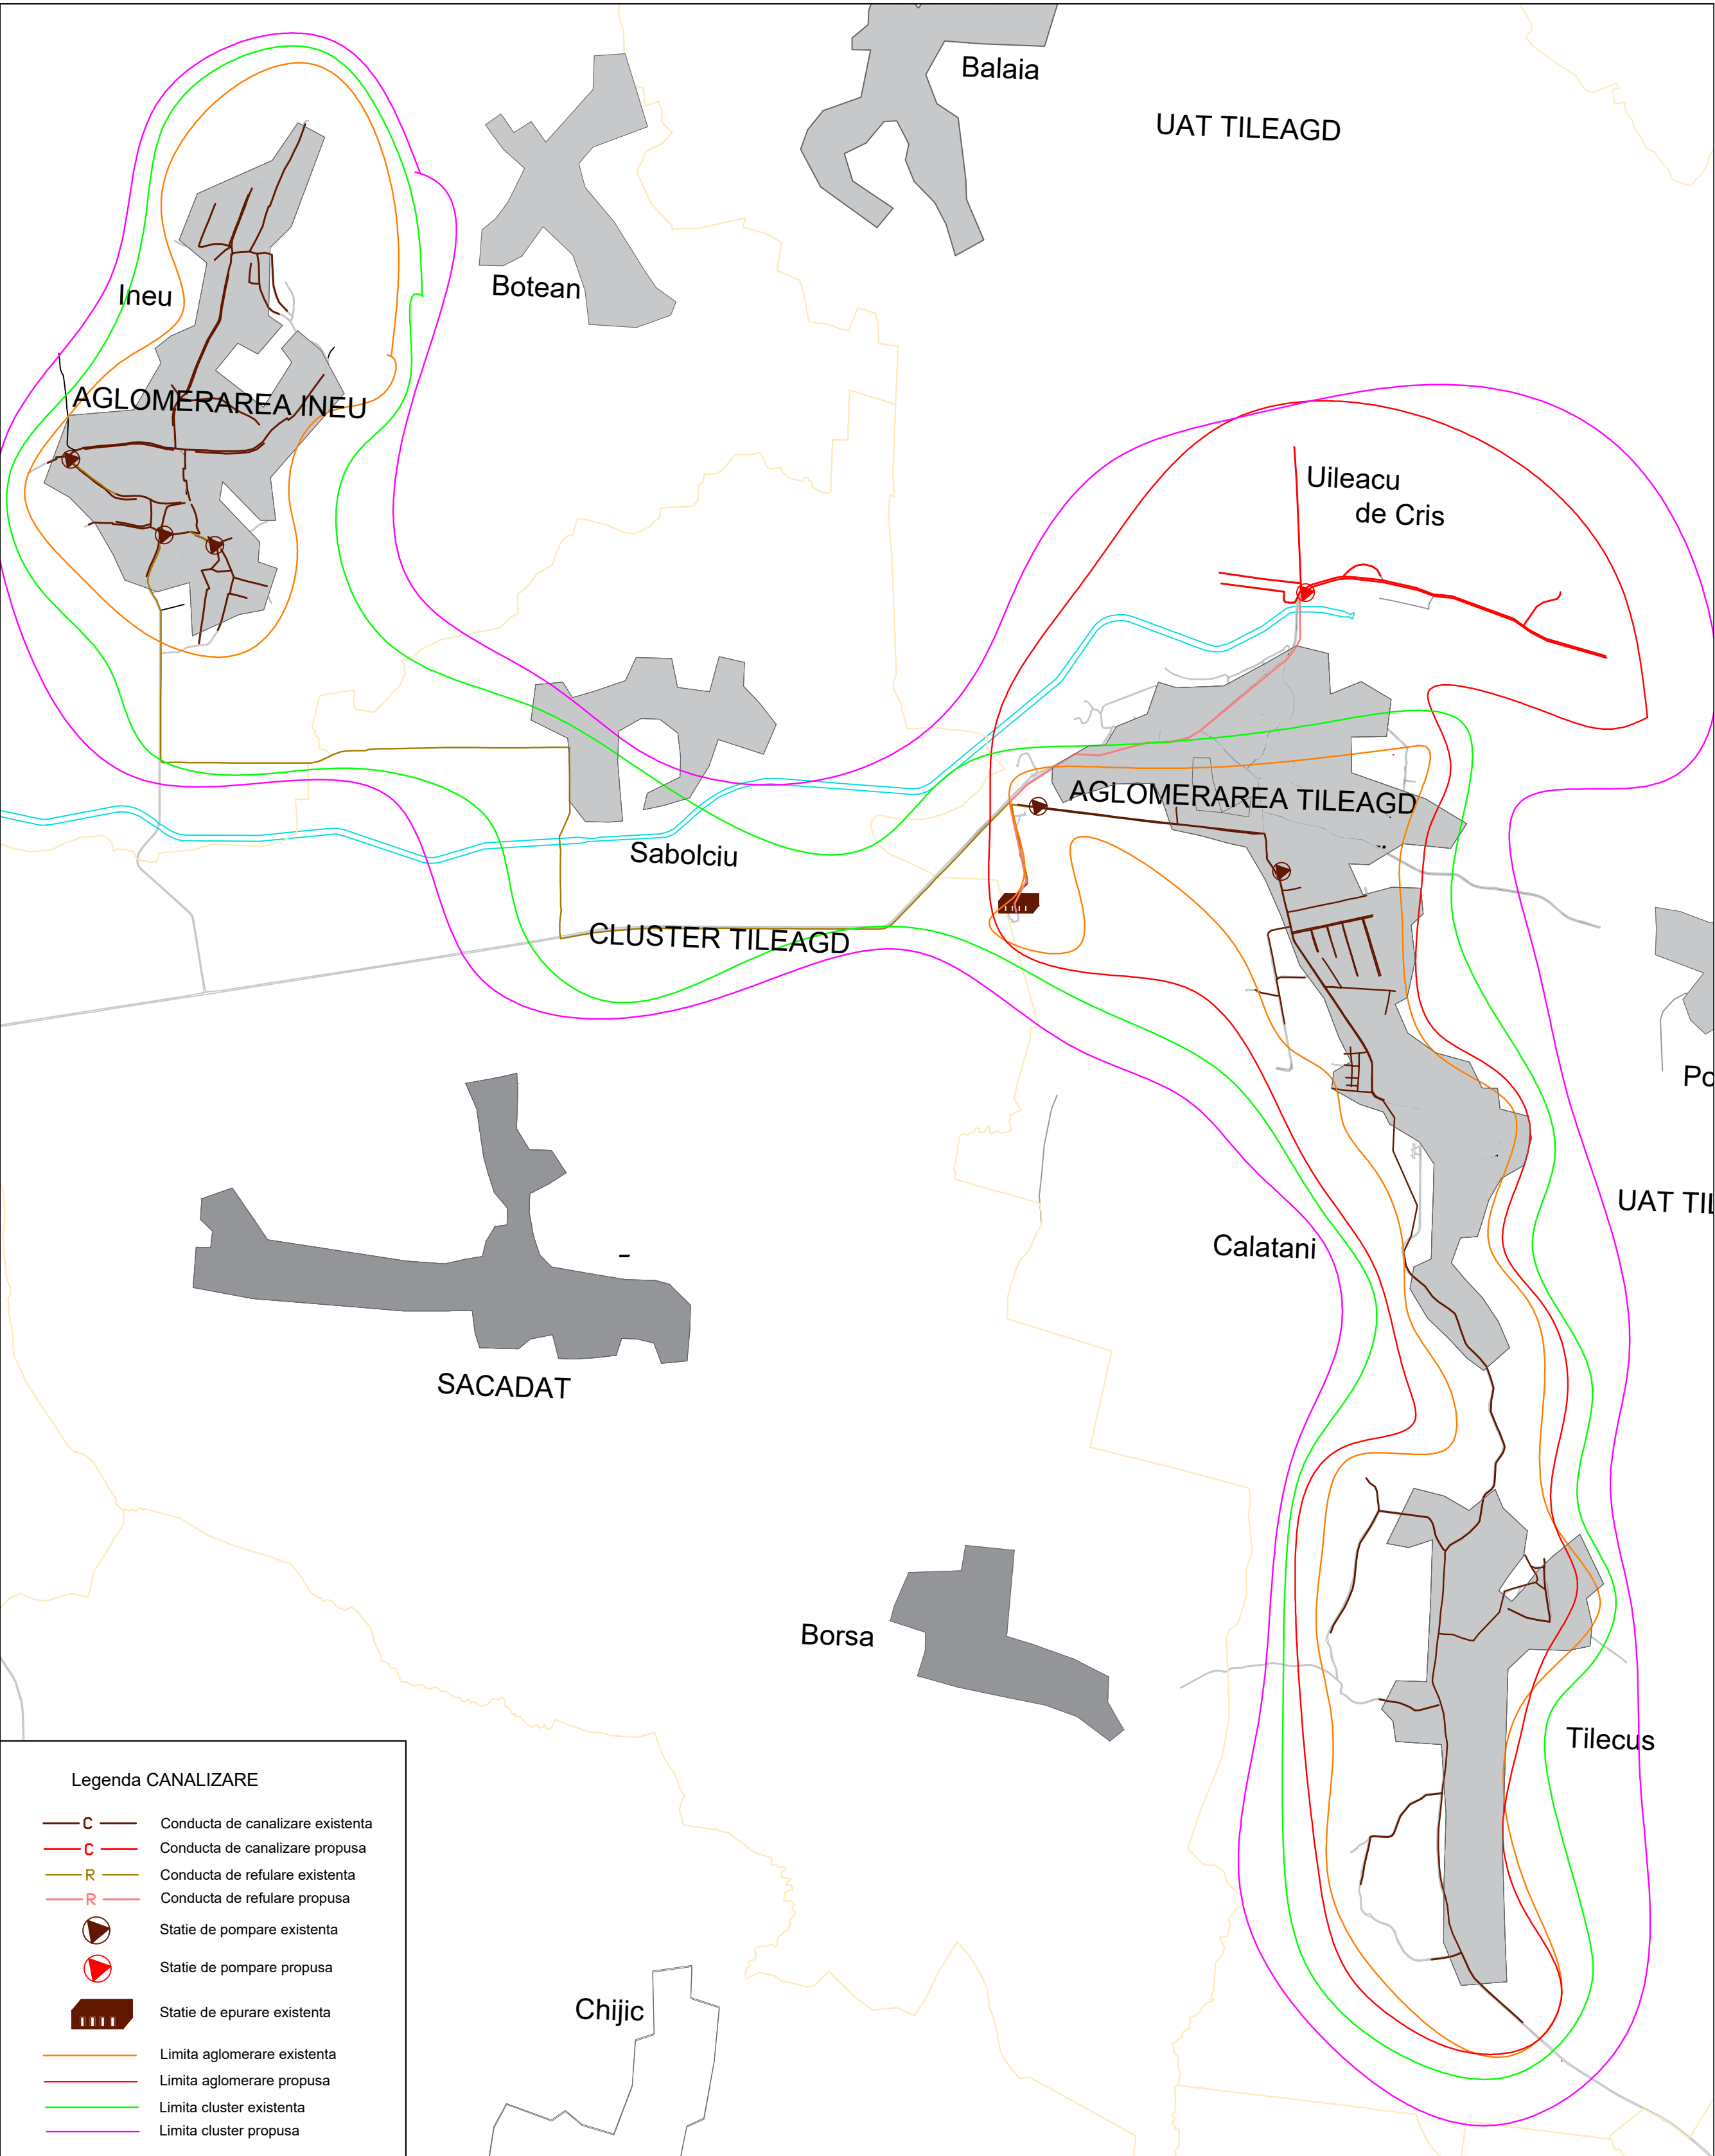


UAT TINCA

AGLOMERAREA TINCA

Legenda CANALIZARE

- | | |
|--|----------------------------------|
|  | Conducta de canalizare existenta |
|  | Conducta de canalizare propusa |
|  | Conducta de refulare existenta |
|  | Statie de pompare existenta |
|  | Statie de epurare existenta |
|  | Limita aglomerare existenta |
|  | Limita aglomerare propusa |

AGLOMERAREA BEIUS

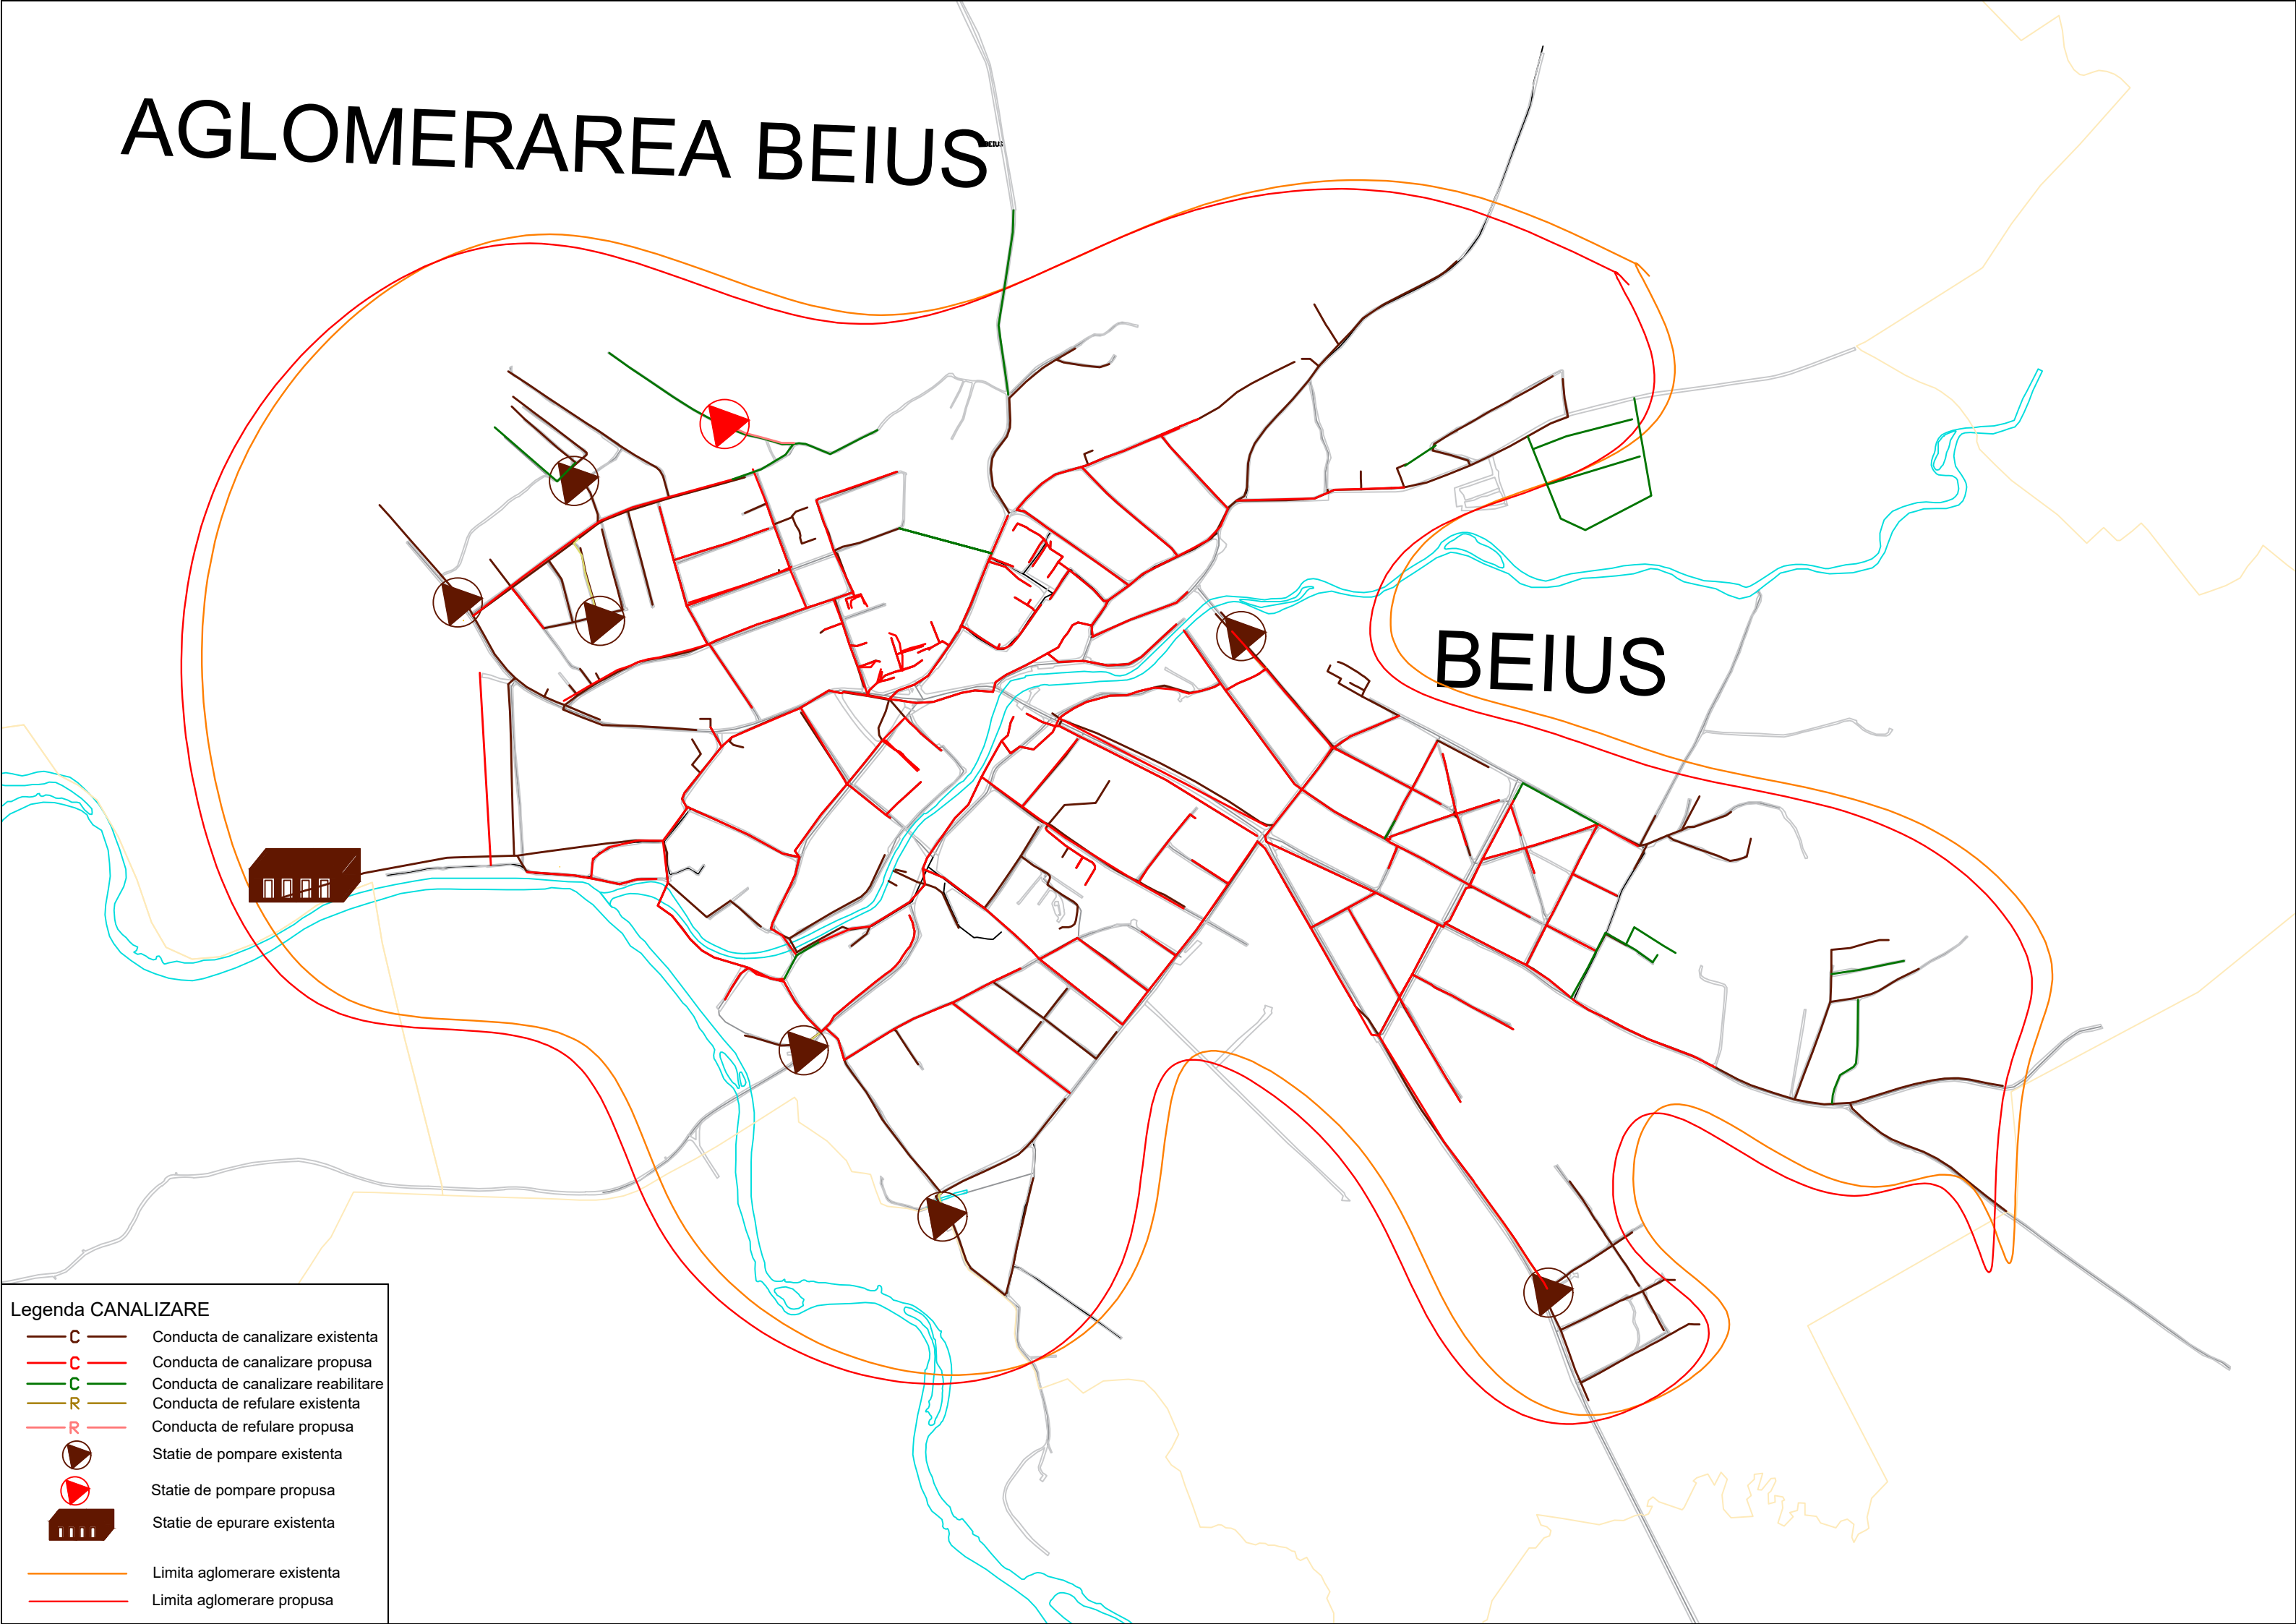

BEIUS

Legenda CANALIZARE

	Conducta de canalizare existenta
	Conducta de canalizare propusa
	Conducta de canalizare reabilitare
	Conducta de refulare existenta
	Conducta de refulare propusa
	Statie de pompare existenta
	Statie de pompare propusa
	Statie de epurare existenta
	Limita aglomerare existenta
	Limita aglomerare propusa